


Z x FERRAGENS

45	PAZ	Ø 1/2" x 320mm	Ø 3/16" x 1 3/4"
2	NO 1	Ø 3/16" x 3/16" x 320mm	
4	NO 2	4" x 4" x 320mm	
2	NO 3	Ø 3/16" x 3/16" x 320mm	
2	NO 4	Ø 3/16" x 3/16" x 140mm	
1	NO 6	Ø 3/16" x 3/16" x 320mm	
1	NO 7	Ø 3/16" x 3/16" x 320mm	
2	NO 8	Ø 3/16" x 3/16" x 140mm	
1	NO 9	Ø 3/16" x 3/16" x 320mm	
2	FA 4	VER. DET. 4 FLS 1eC (Ø 310mm)	
1	FA 10	VER. DET. 10 (Ø 325mm)	
1	NO 10	Ø 3/16" x 3/16" x 320mm	
4	PA 3	Ø 1/2" x 3" x 3/16" x 1 3/4"	
4	T 1	Ø 1 1/2" x 425cm 2R 6cm	
2	T 2	Ø 1 1/4" x 425cm 2R 5cm	
3	T 3	Ø 7/8" x 425cm 2R 4cm	
6	A 1	Ø 36/22mm x 111mm	
2	A 1'	Ø 36/22mm x 109mm 1/2E	






TP Zx


V321/1	6
V420/3	1
V360/1	1
V330/3	2
V344/3	2
V344/4	1
V370 ³ /3	4
V370 ³ /4	2
V370 ³ /5	2
V313/1	2
V344/5	1
V215/1	1
V349/1	2
V349/2	2
V320/1	2
V320/2	6
V325 ³ /2	4
V317/1	4

TRELIÇA PRINCIPAL
VISTA ESC. 1:25
DET. VER. FOLHA 2

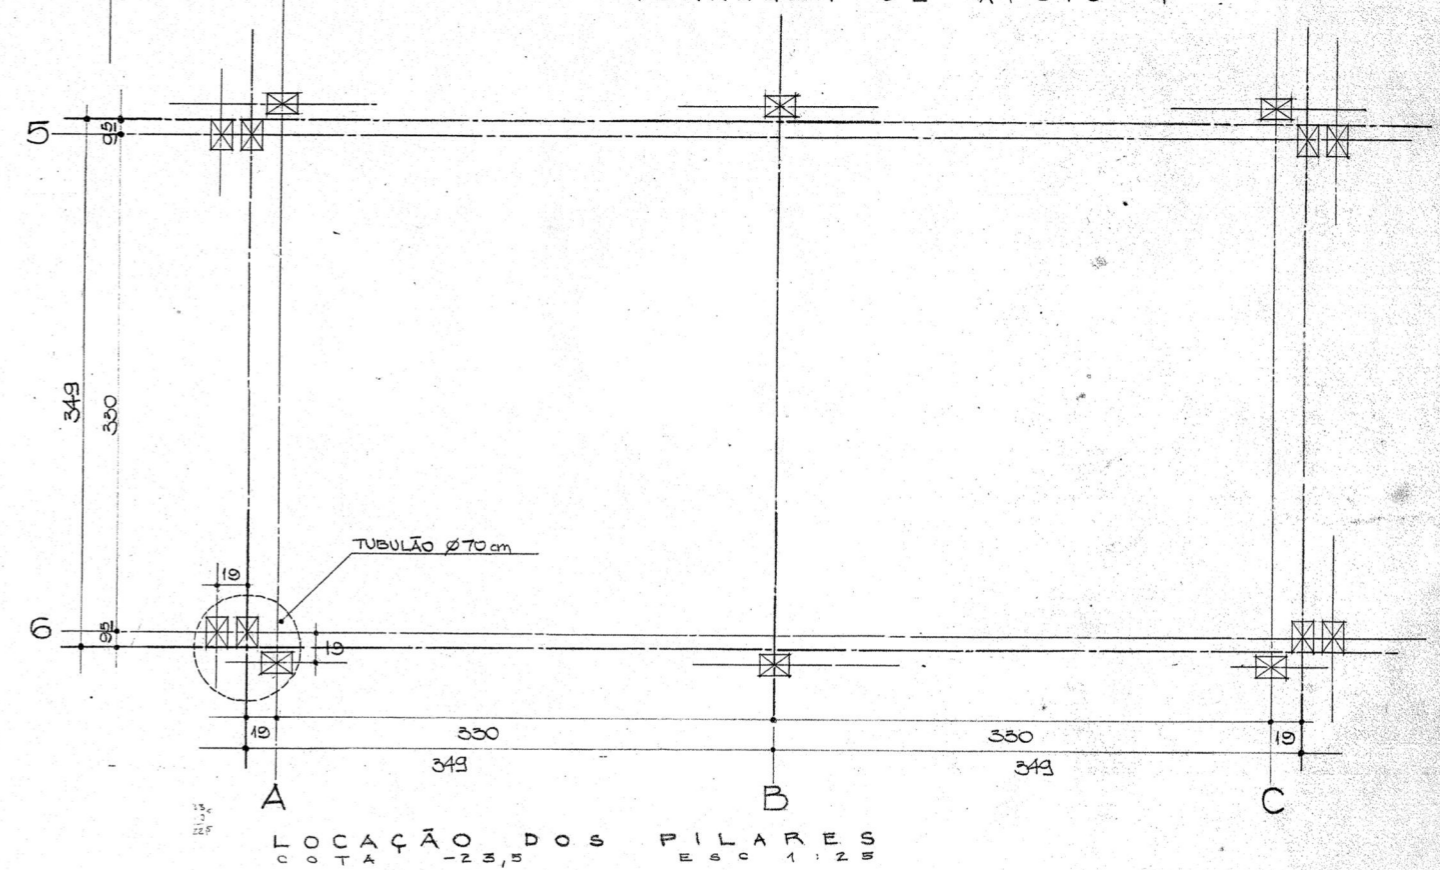





RESIDENCIA R. P. PIO IX
TRELIÇA PRINCIPAL / LOCAÇÃO DOS PILARES

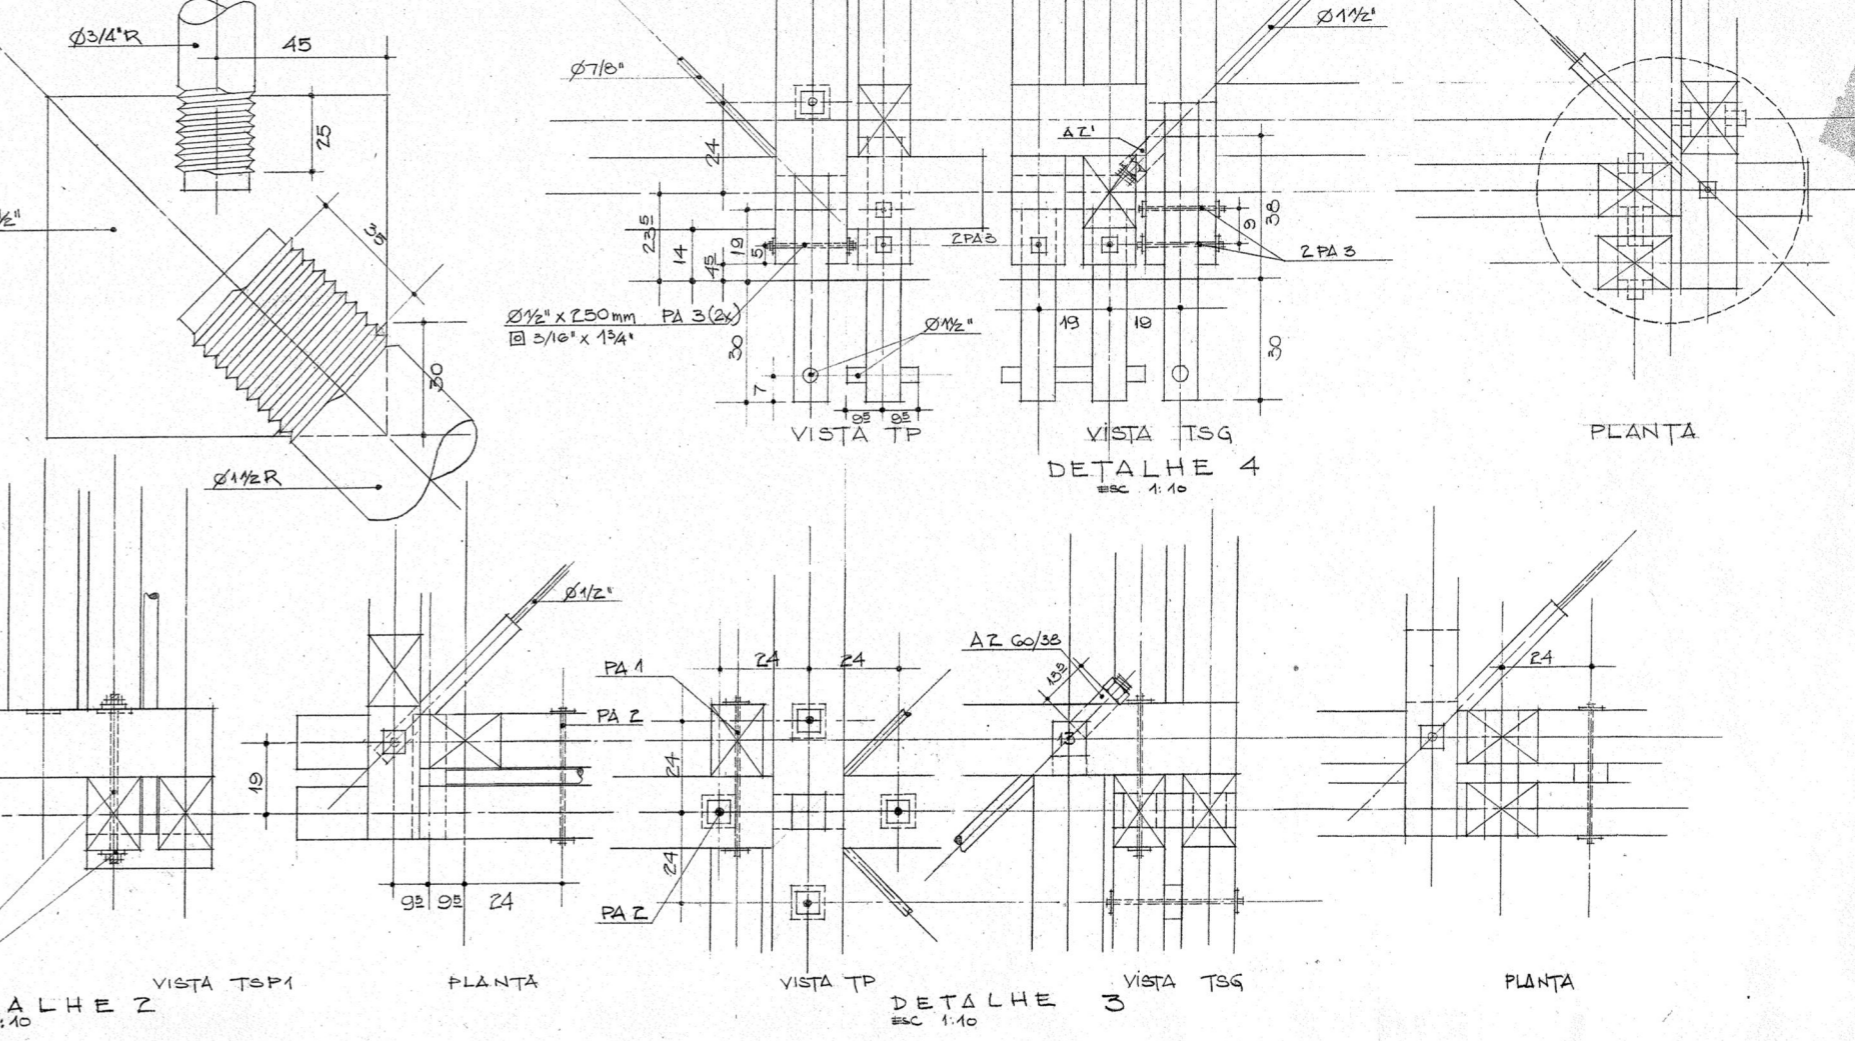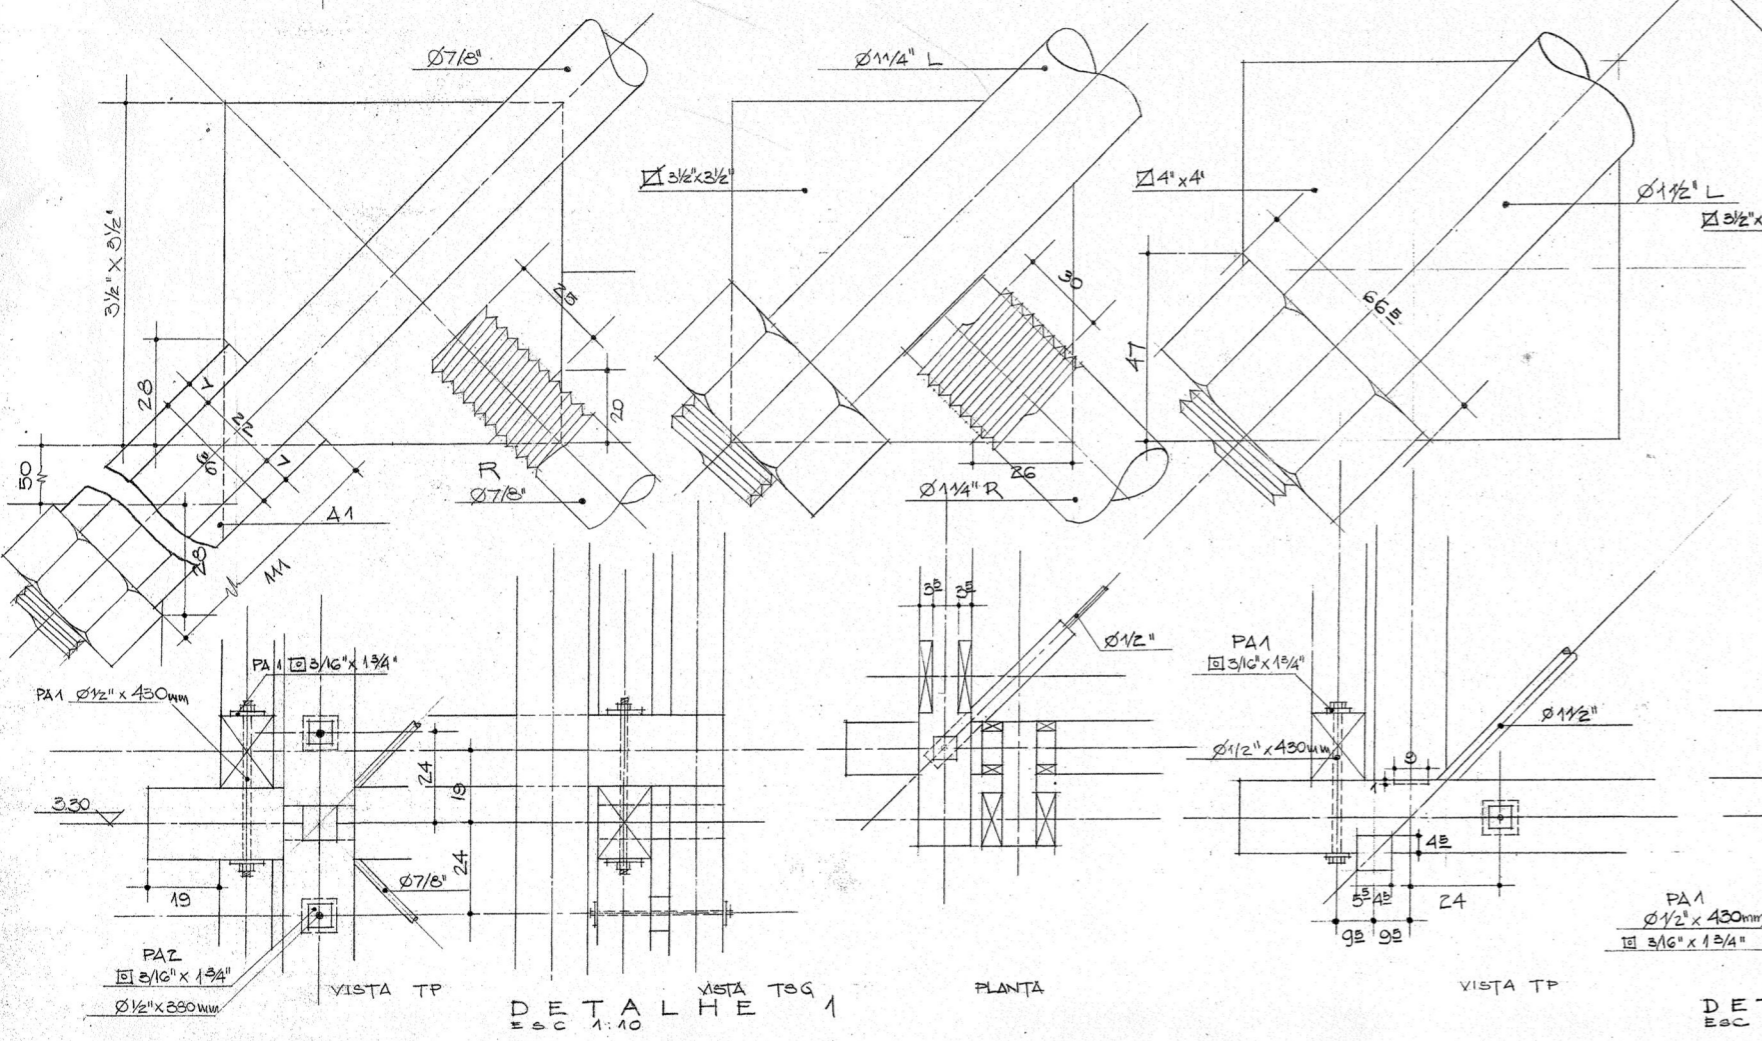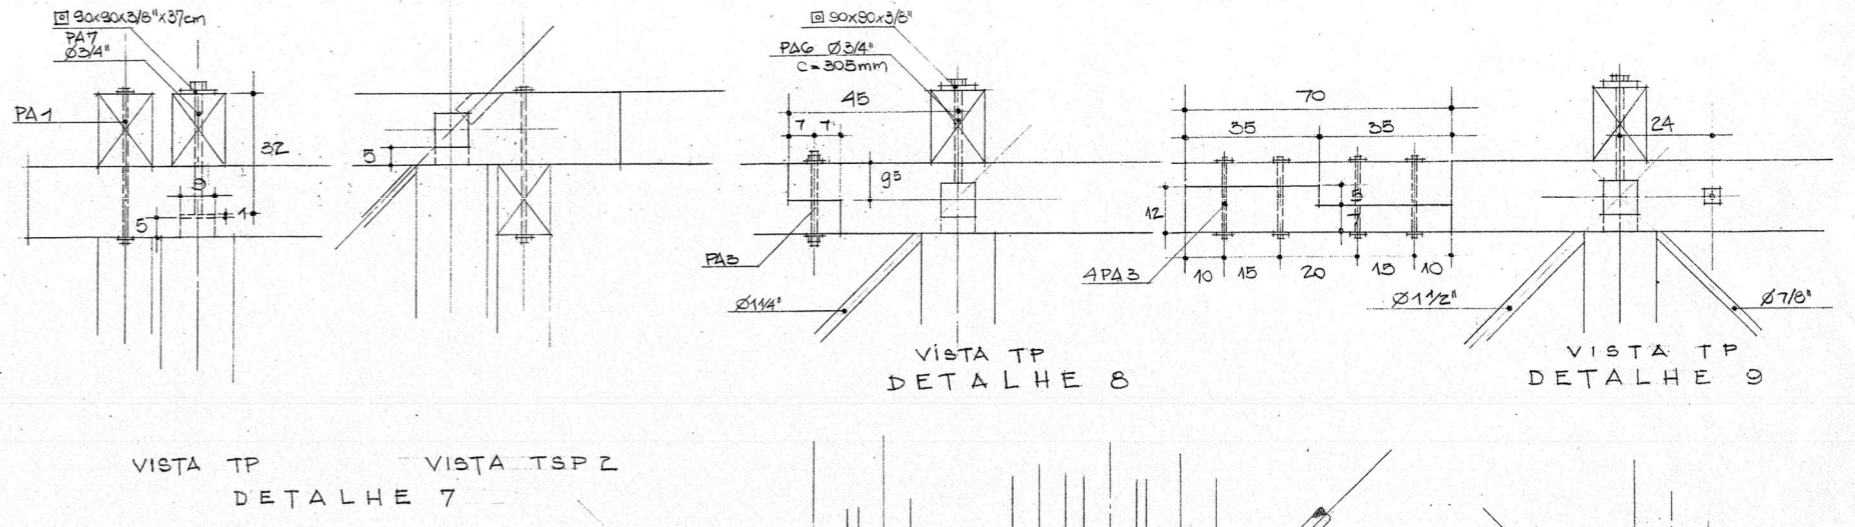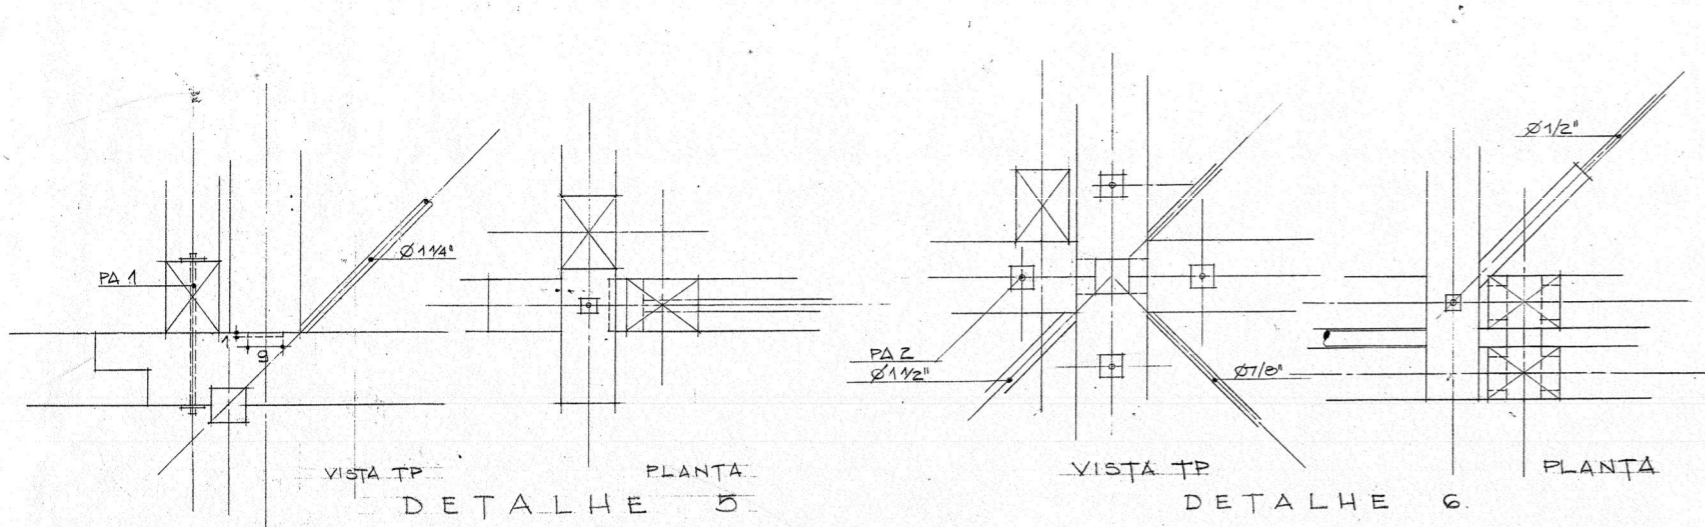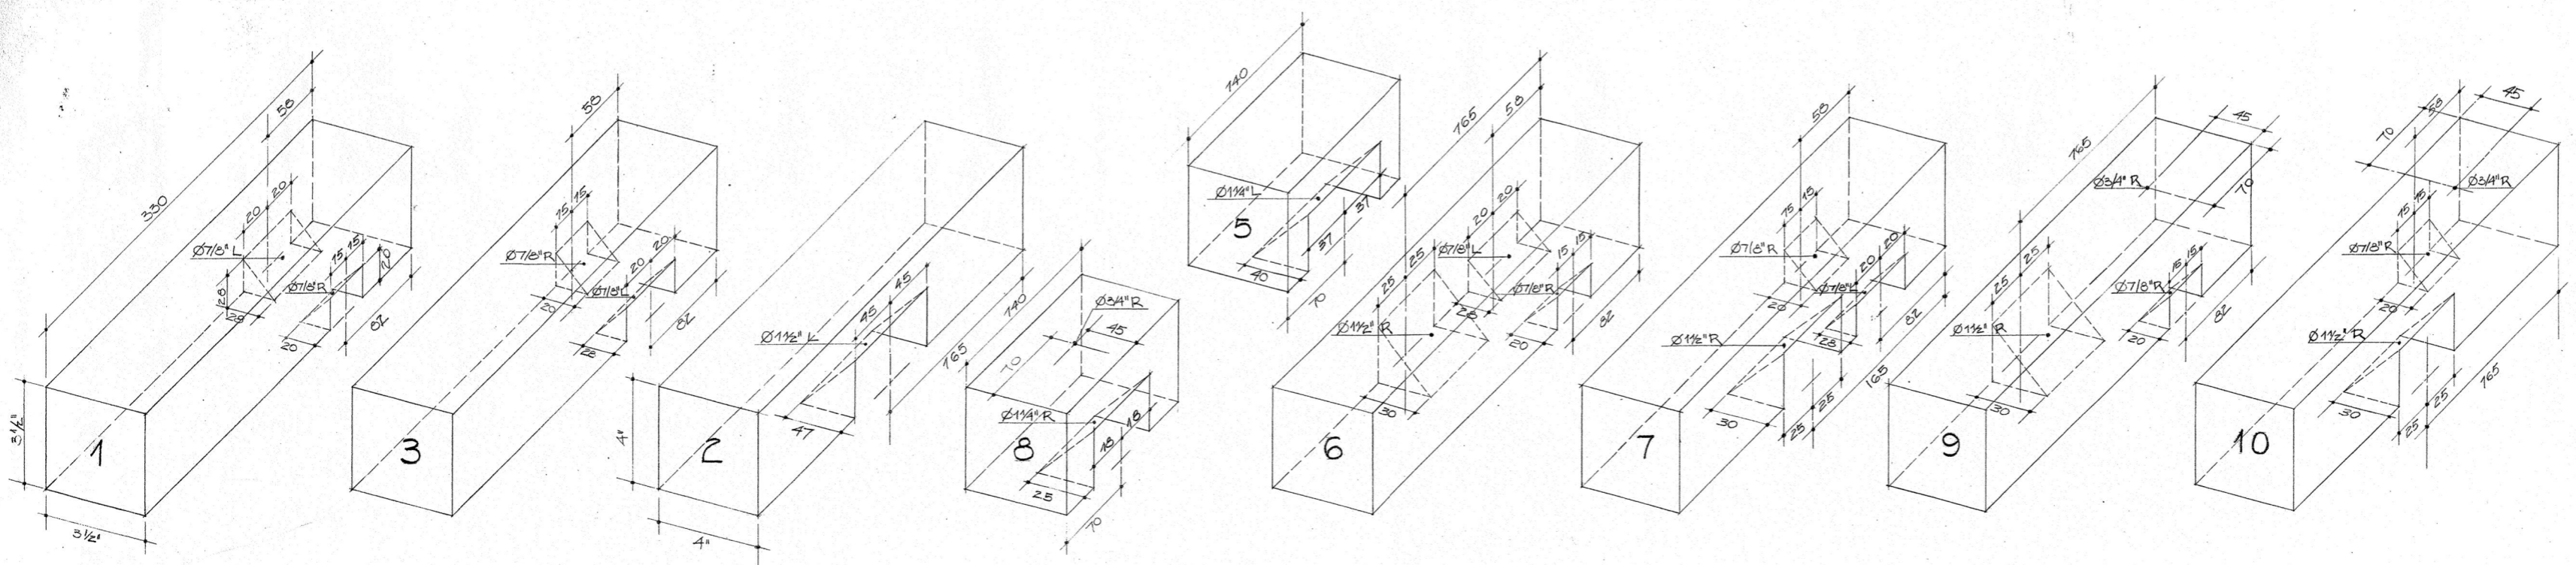

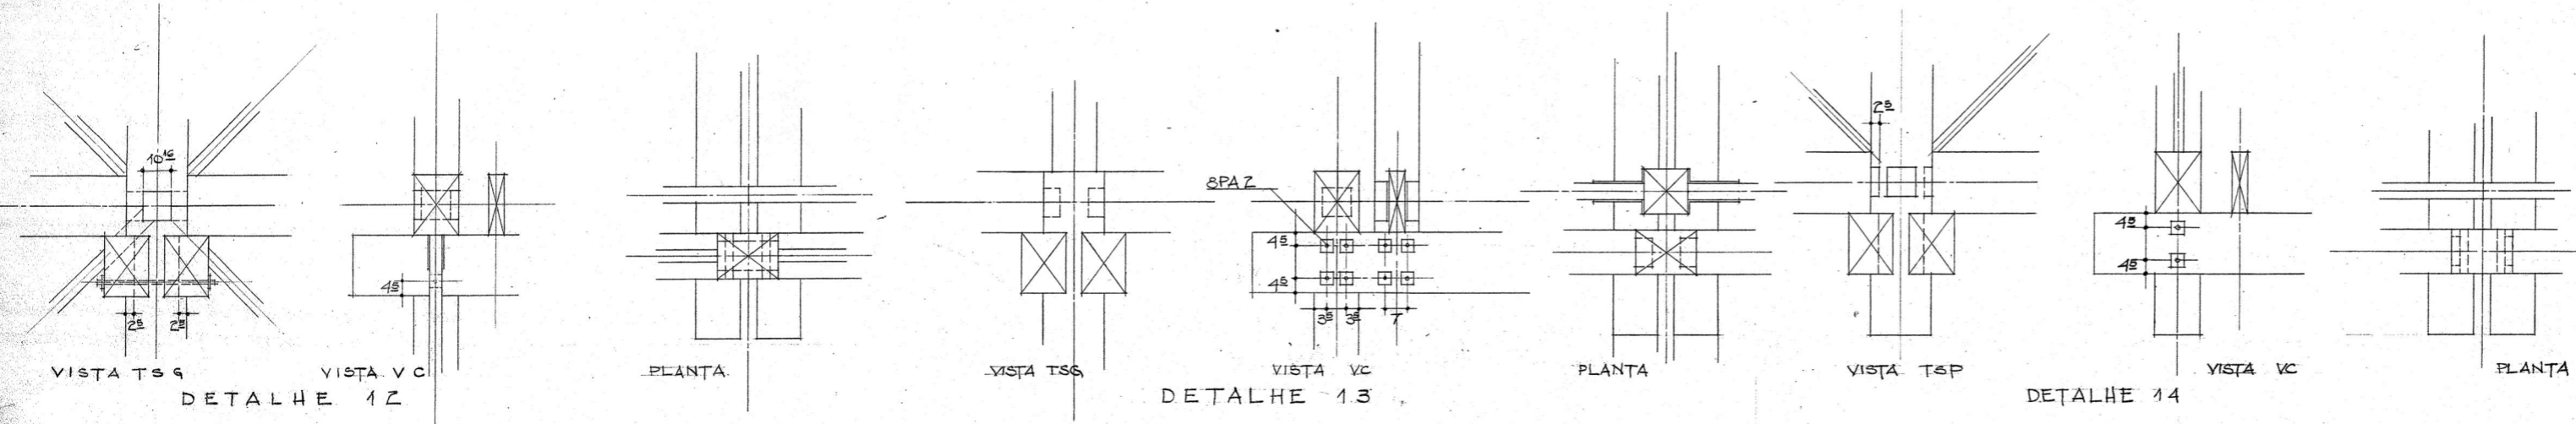

FERRAGENS 2x

1	NO11	3 1/2" x 3 1/2" x 140 mm
1	NO12	4" x 4" x 140 mm
2	NO13	3 1/2" x 3 1/2" x 140 mm
2	NO14	3 1/2" x 3 1/2" x 140 mm
2	NO15	3 1/2" x 3 1/2" x 140 mm
1	NO16	3 1/2" x 3 1/2" x 140 mm
1	FA11	3 1/2" x 3 1/2" x 820 mm
2	FA12	3 1/2" x 3 1/2" x 820 mm
6	PA2	Ø 1/2" x 380 mm, 12 3/4" x 13 1/4"
4	T4	Ø 1 1/2" x 485 cm 2R 6cm
2	T3	Ø 1 1/4" x 485 cm 2R 5cm
2	T6	Ø 7/8" x 482 cm 2R 4cm
2	A2	Ø 60/38 mm x 135 mm
2	A2'	Ø 60/38 mm x 132 mm 1/2 E
2	A3	Ø 55/32 mm x 130 mm
2	A4	Ø 36/22 mm x 110 mm

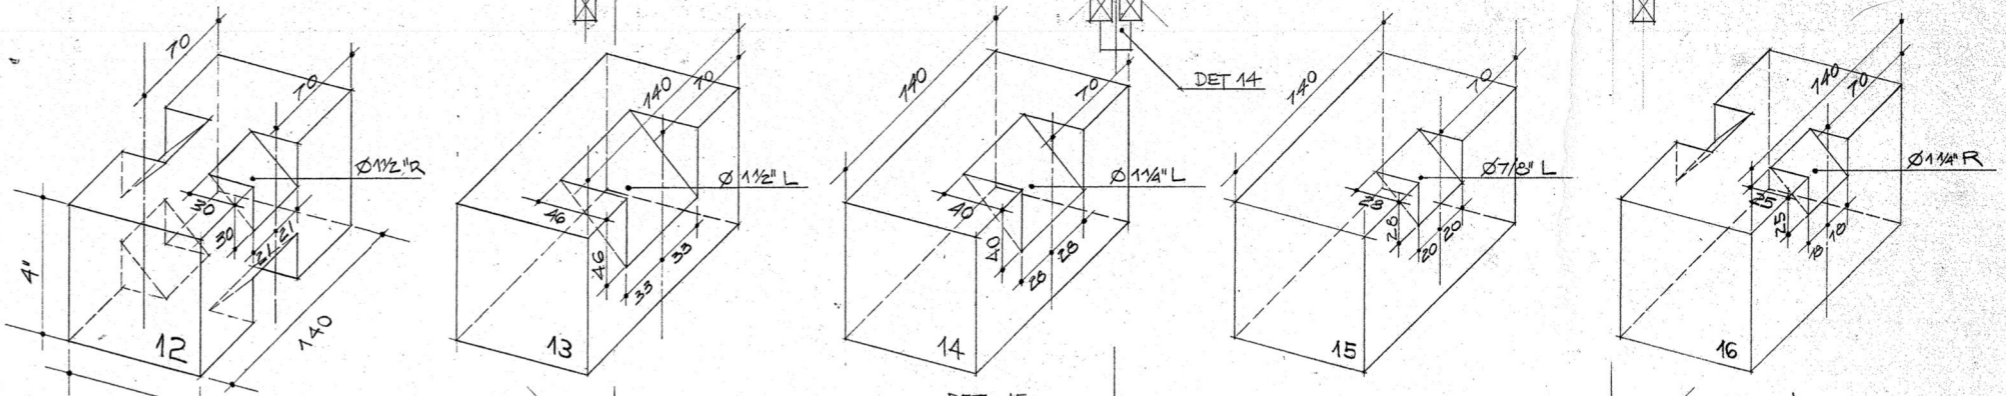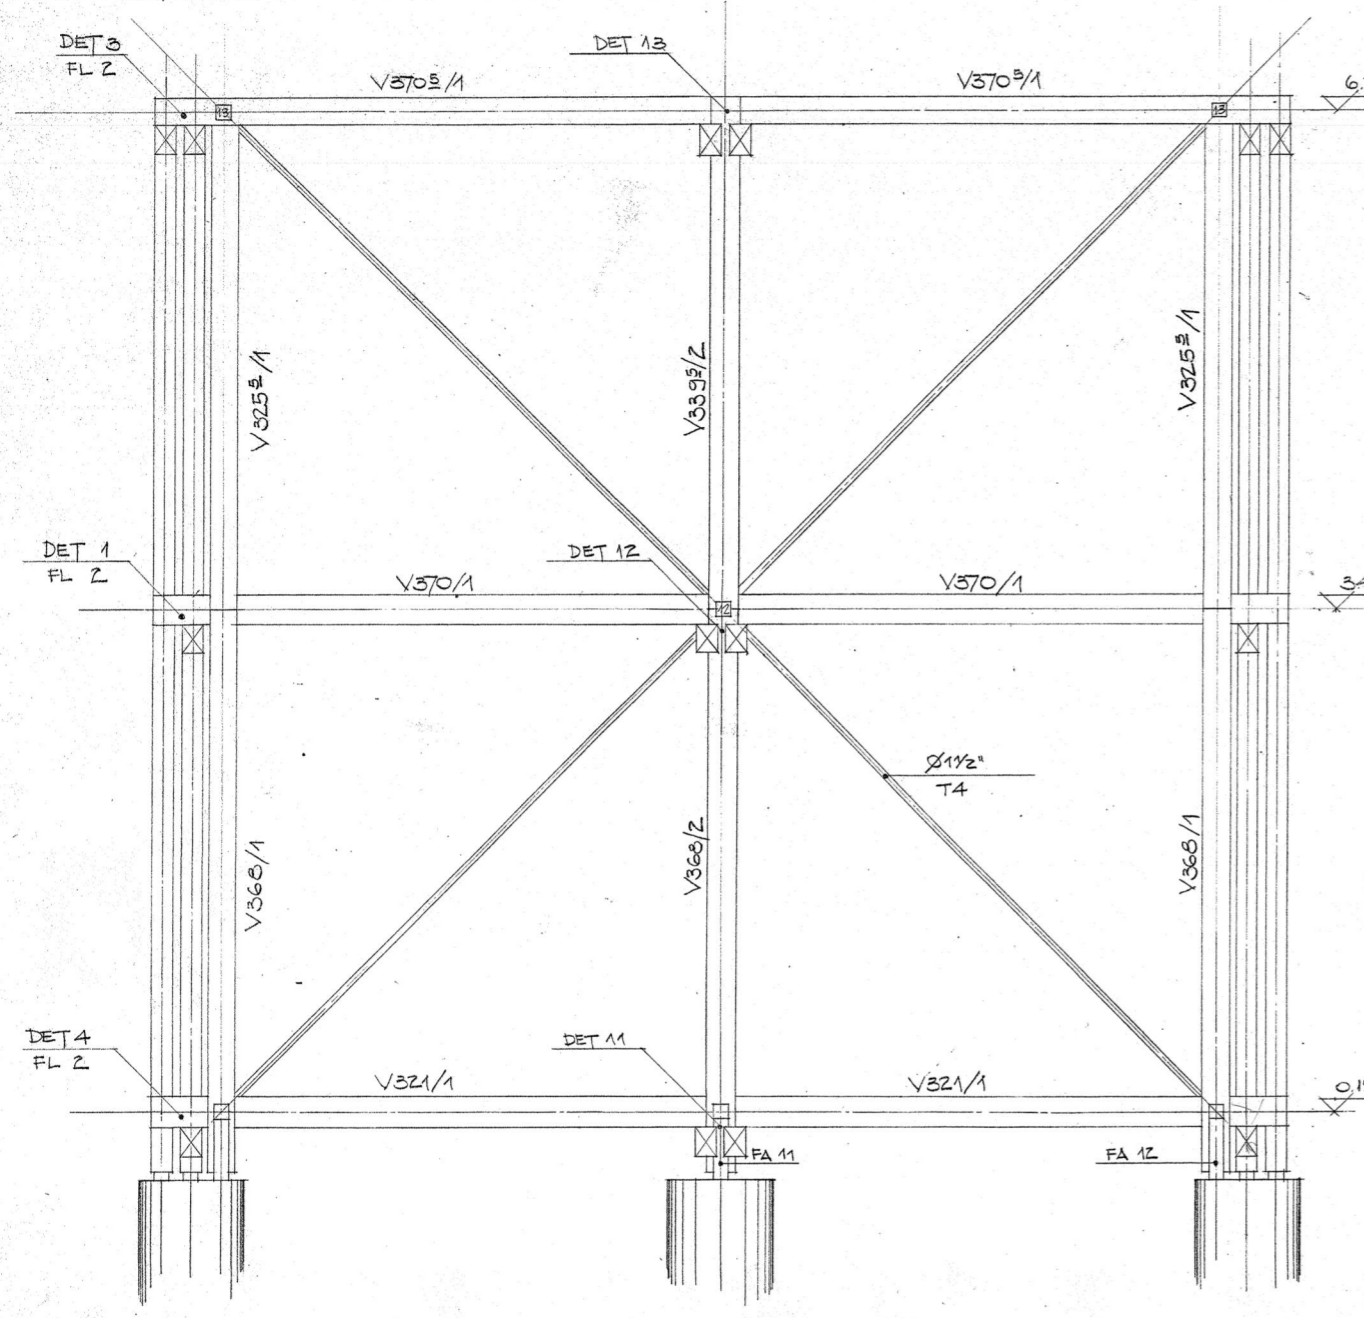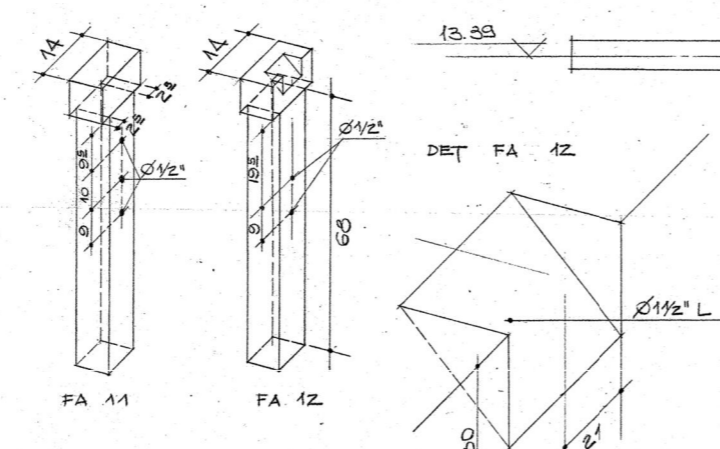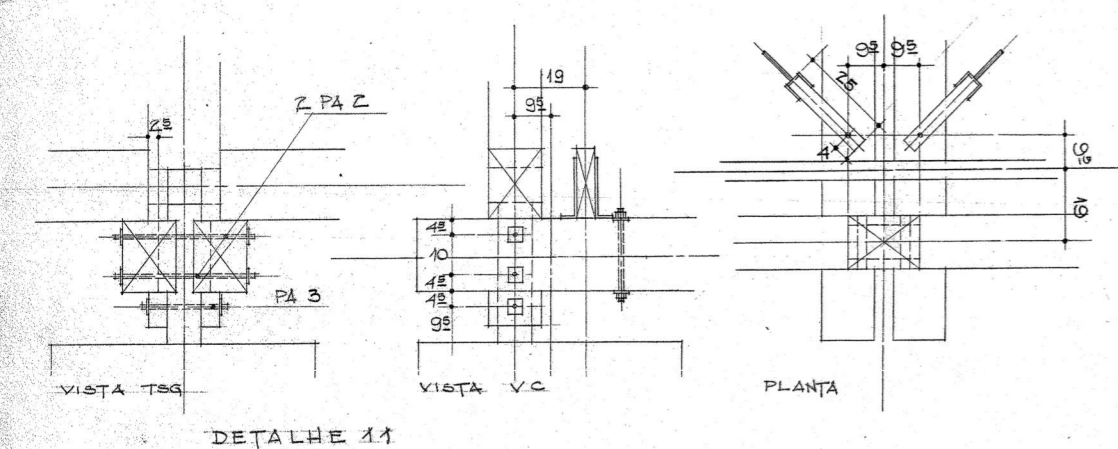


TSG 2x

V321/1	2
V370/1	2
V370 1/1	2
V366/1	2
V366/2	1
V325 1/1	2
V339 1/2	1

TSP1 2x

V370 1/1	2
V366/3	2
V317/1	2
V387/1	1

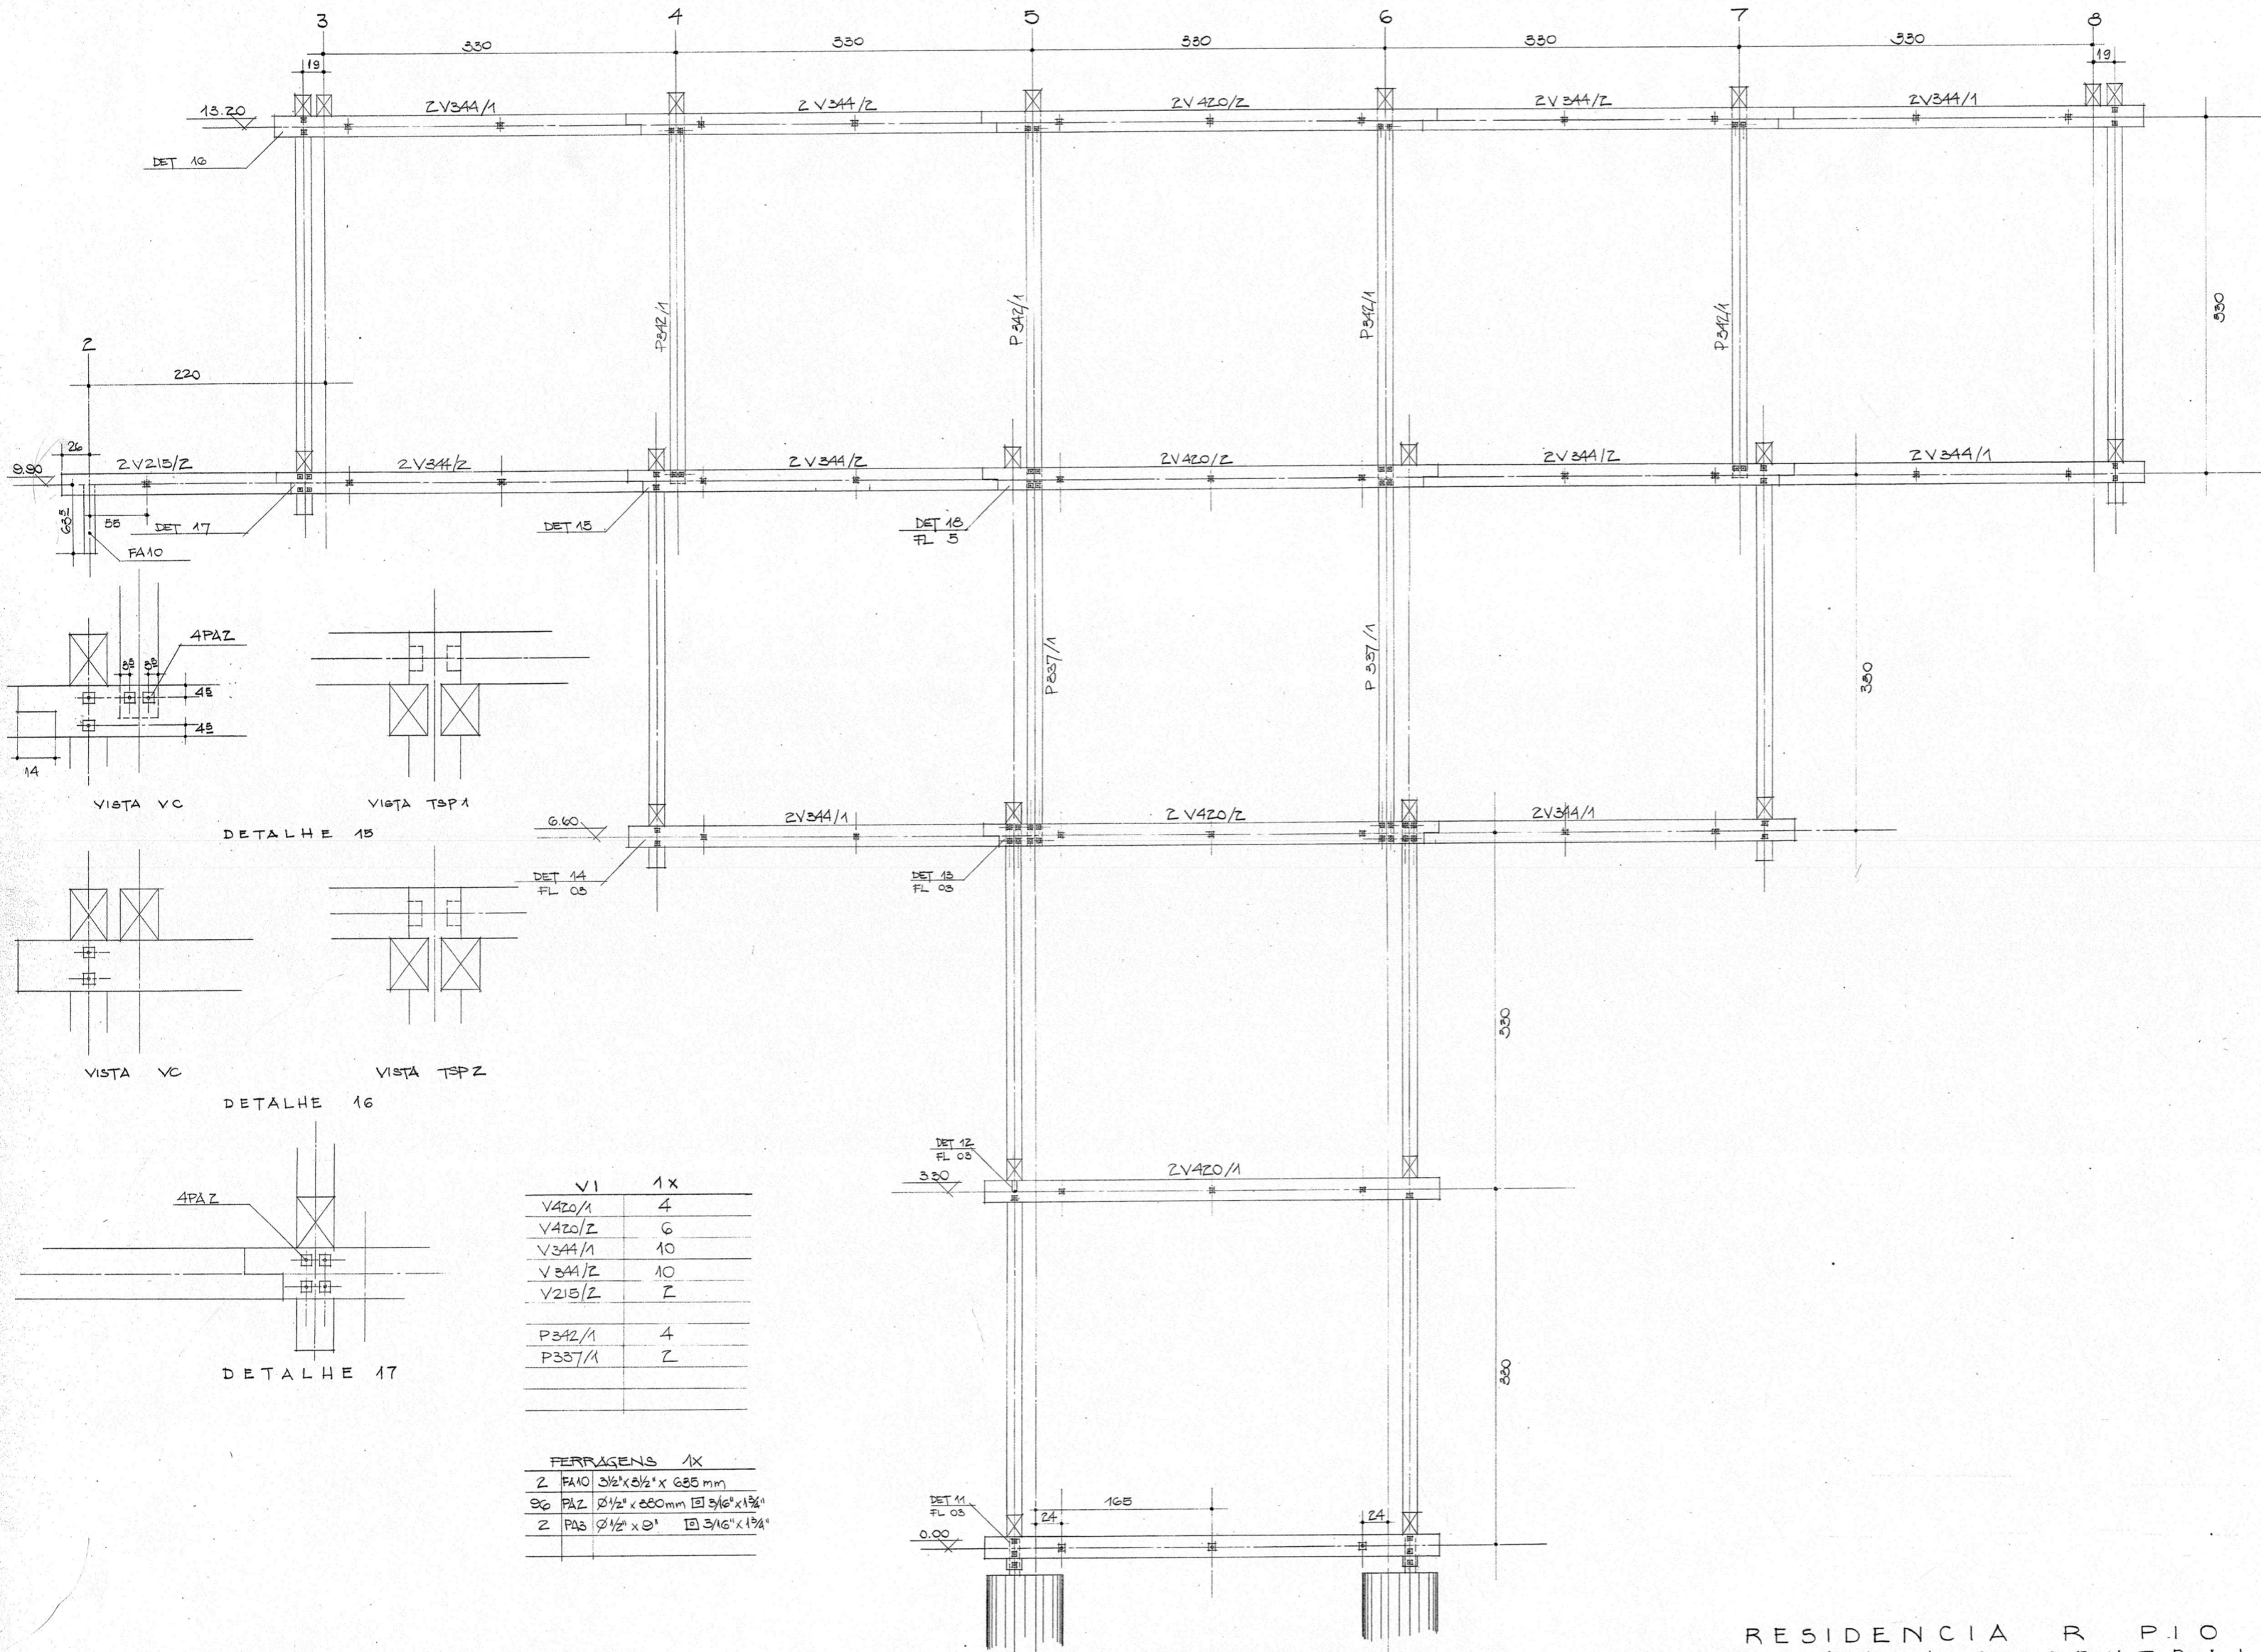







VI	1x
V420/1	4
V420/2	6
V344/1	10
V344/2	10
V215/2	2
P342/1	4
P337/1	2



FERRAGENS 1x	
Z	PA10 3/2" x 2 1/2" x 685 mm
80	PAZ 2 1/2" x 680 mm □ 3/16" x 1 3/4"
Z	PA3 2 1/2" x 2" □ 3/16" x 1 3/4"

RESIDENCIA R. PIO IX
 VIGAMENTO CENTRAL
 ESC. 1:25 MED. EM. CM. IAN. 88

BARROTES	
10	B 468 B
12	B 342
4	B 335
30	B 356

FERRAGENS	
16	PA 1 $\varnothing 1/2" \times 40cm$ $\square 3/16" \times 1 3/4"$
20	PA 3 $\varnothing 1/2" \times 9"$ $\square 3/16" \times 1 3/4"$
12	F 5 $3/16" \times 1 3/4"$ c = 35cm
12	F 4 $3/16" \times 1 3/4"$ c = 60cm
12	T 7 $\varnothing 1/2" \times 40cm$ 2R 3cm
224	C 2 $1/8" \times 4" \times 143$ cm
448	PAA $\varnothing 3/8" \times 80$ mm
224	PA 5 $\varnothing 3/8" \times 8"$

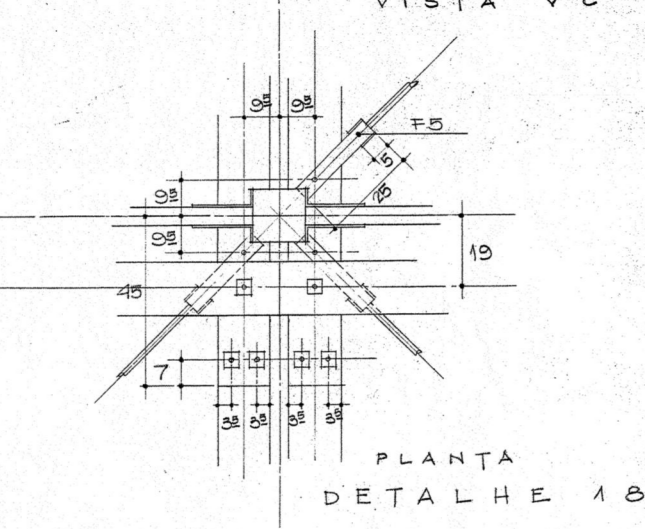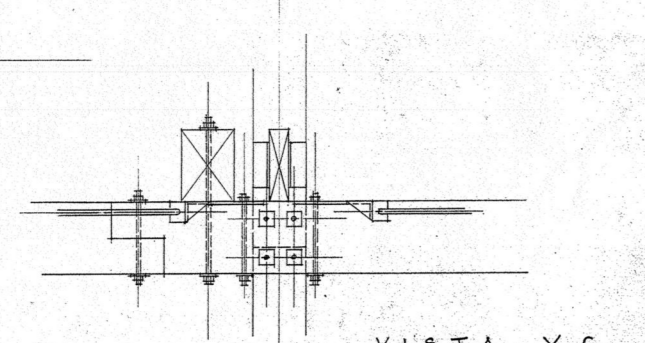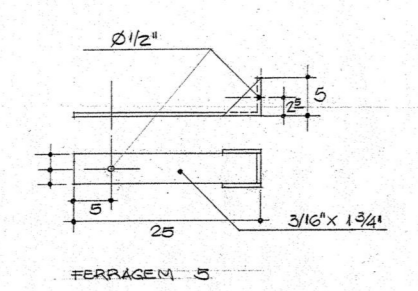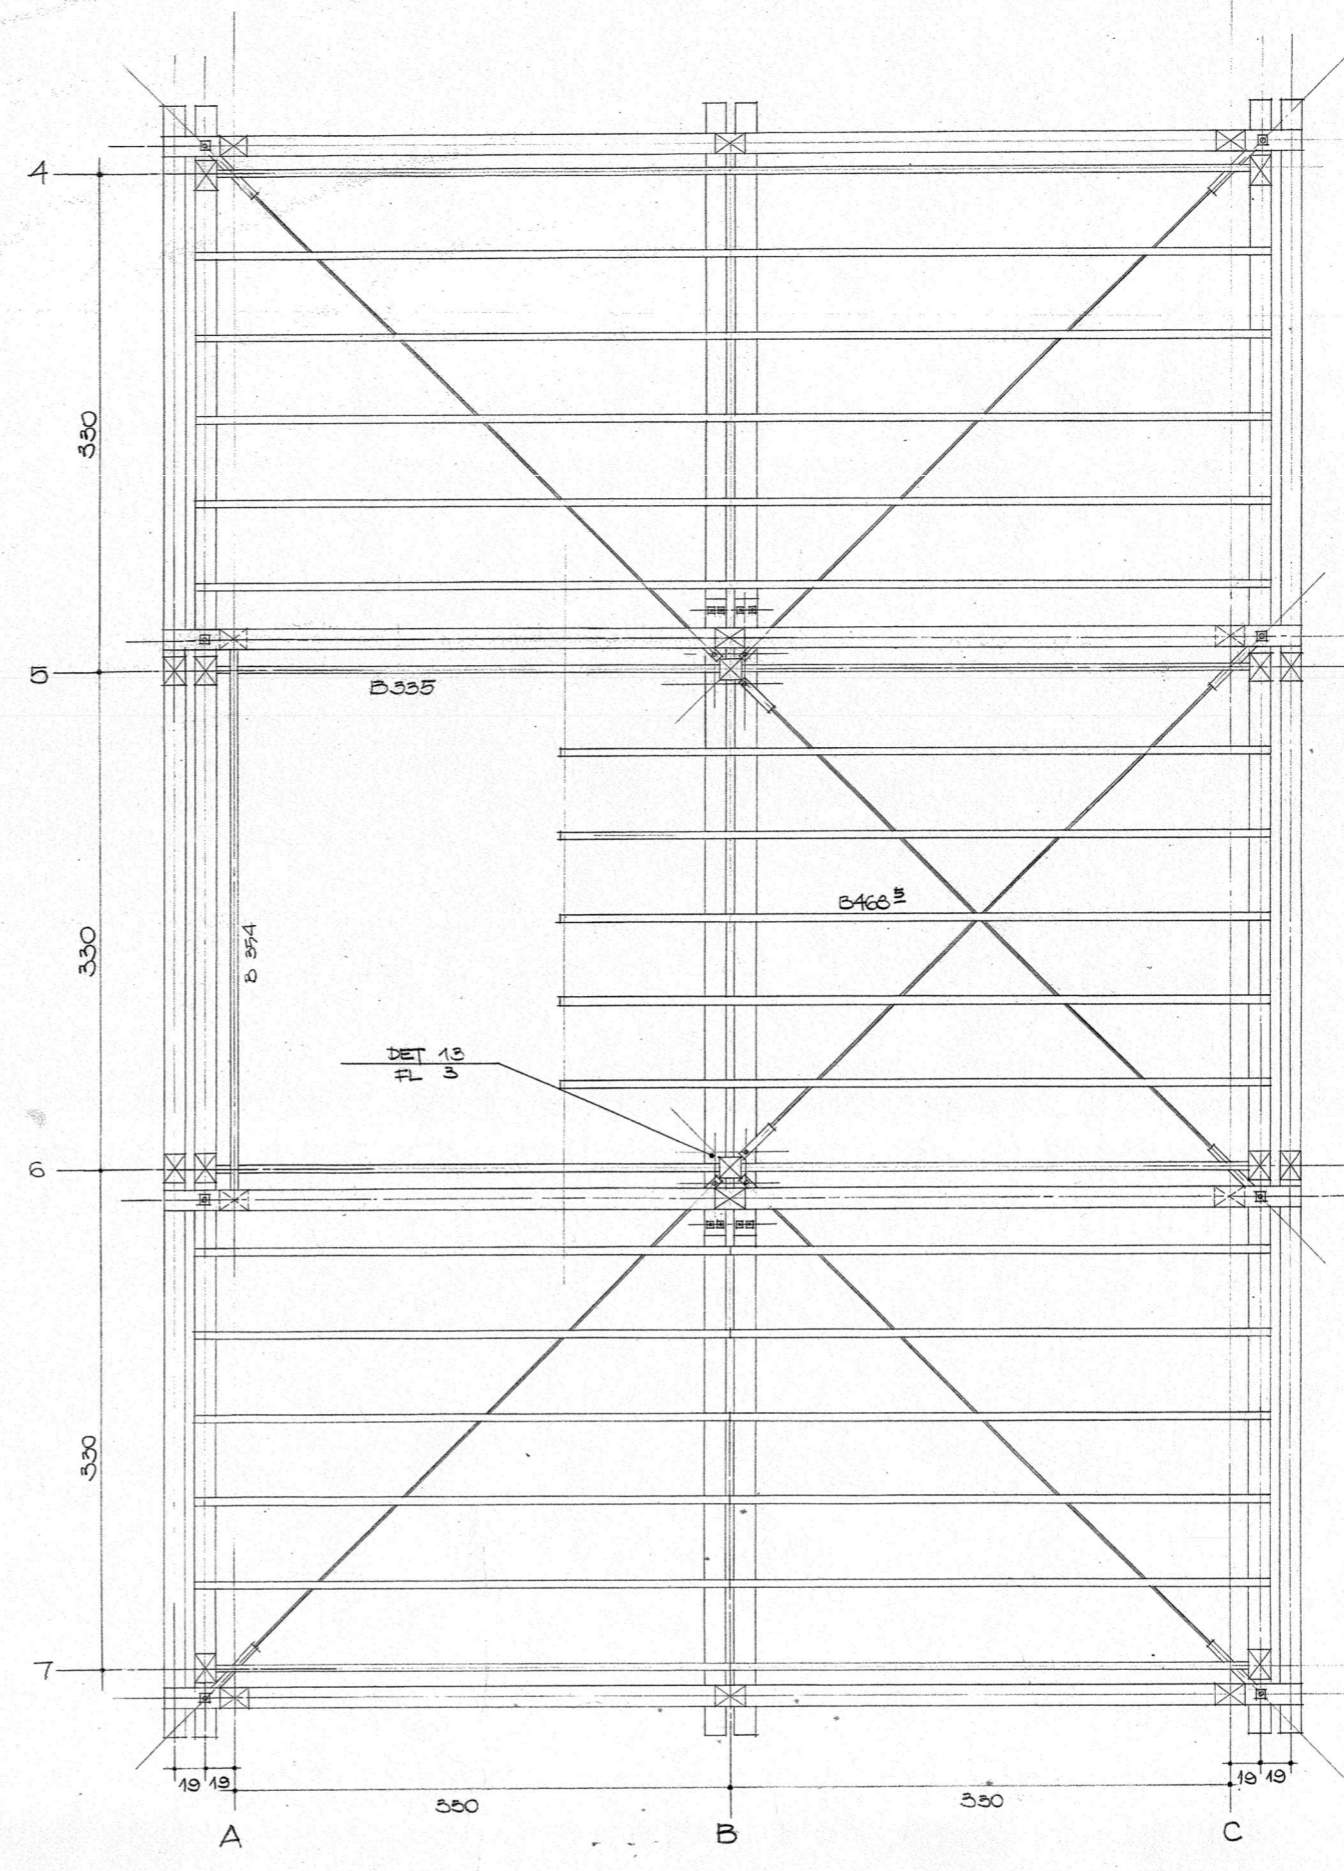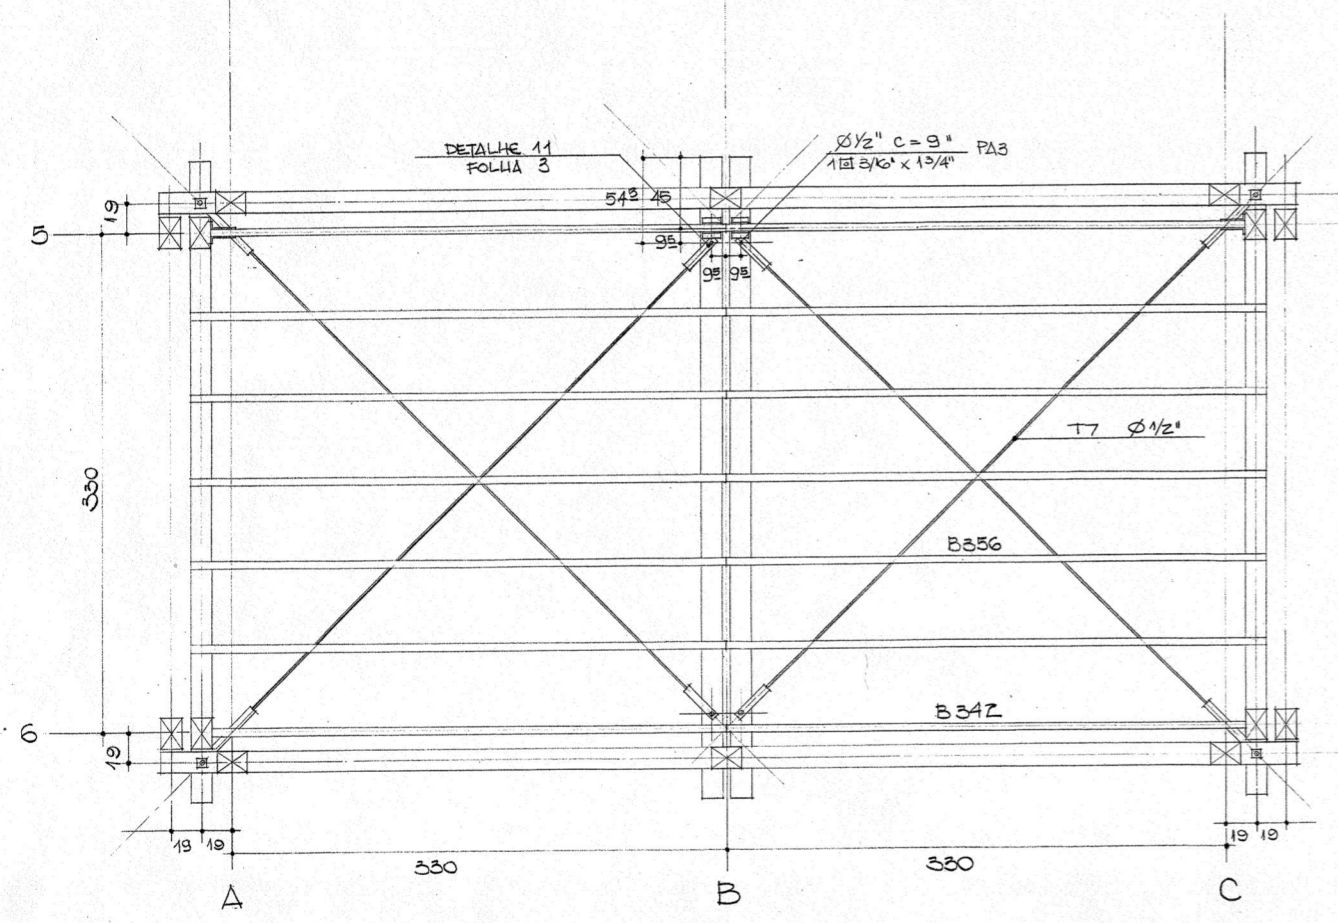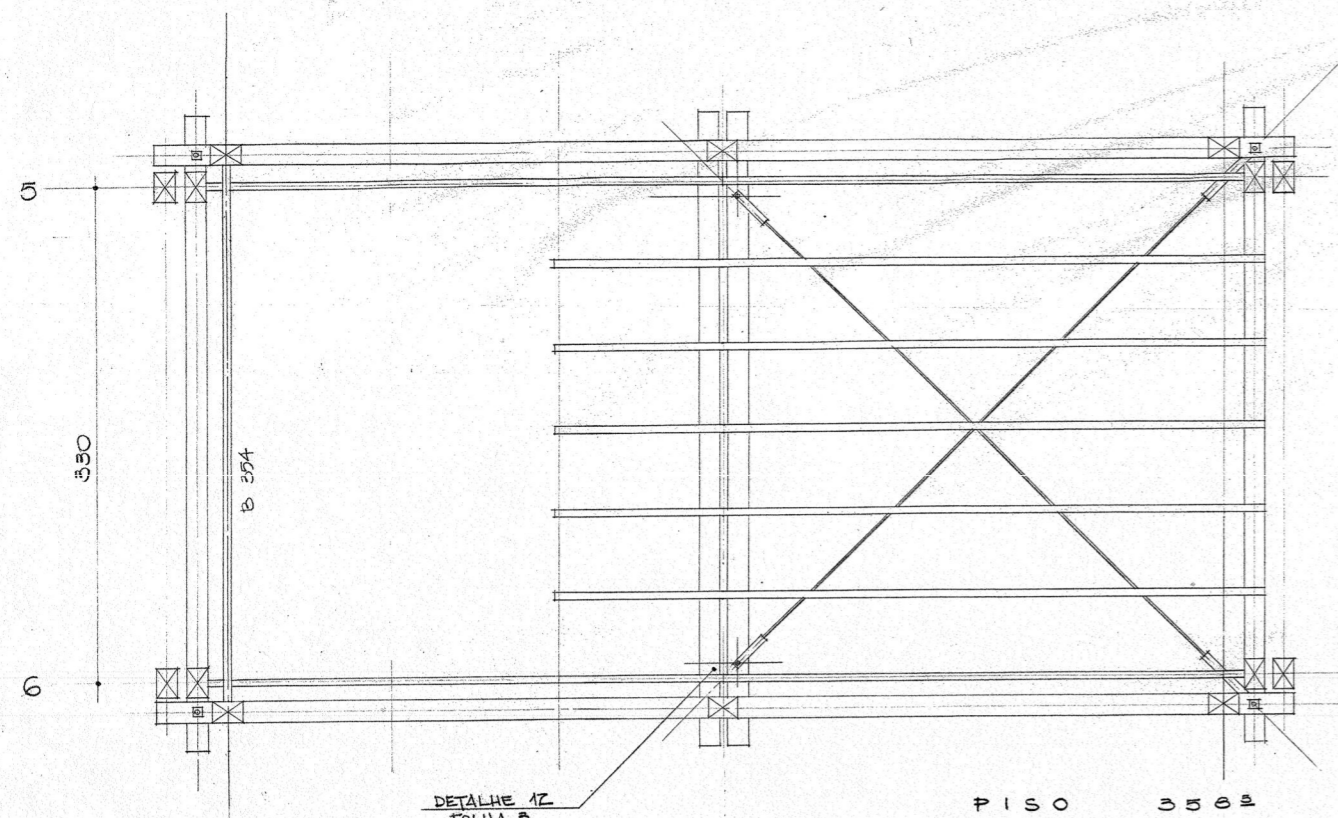

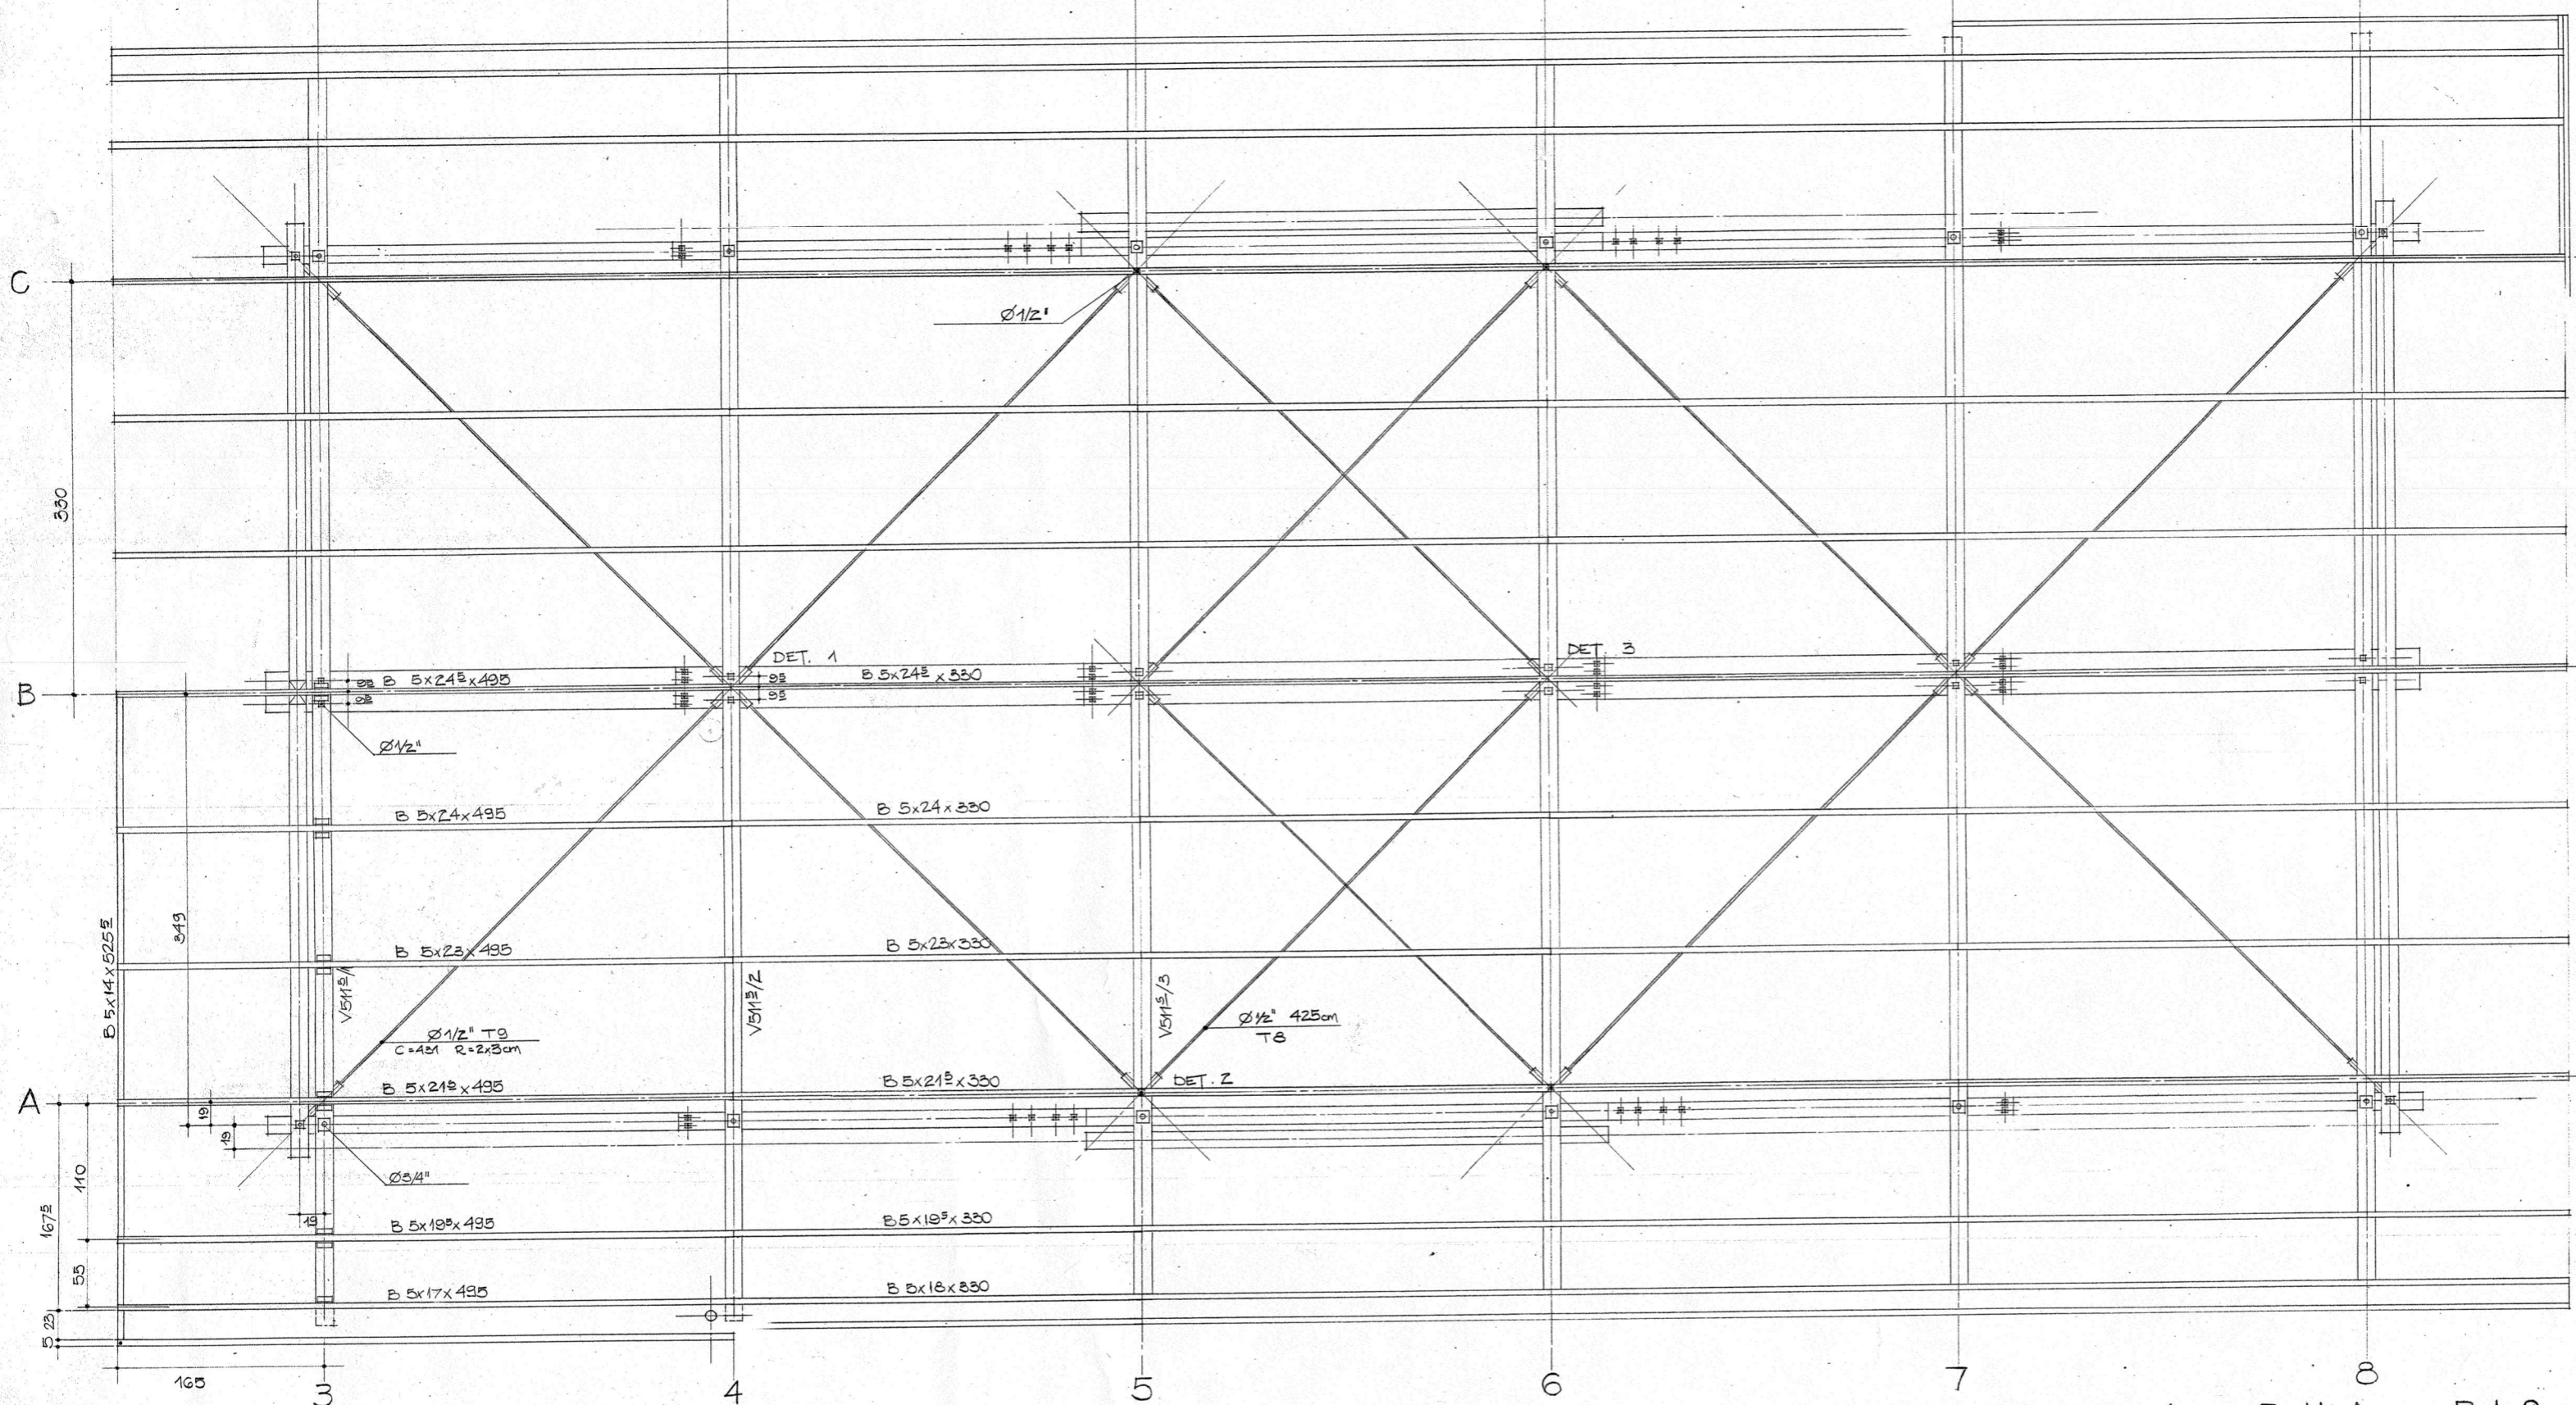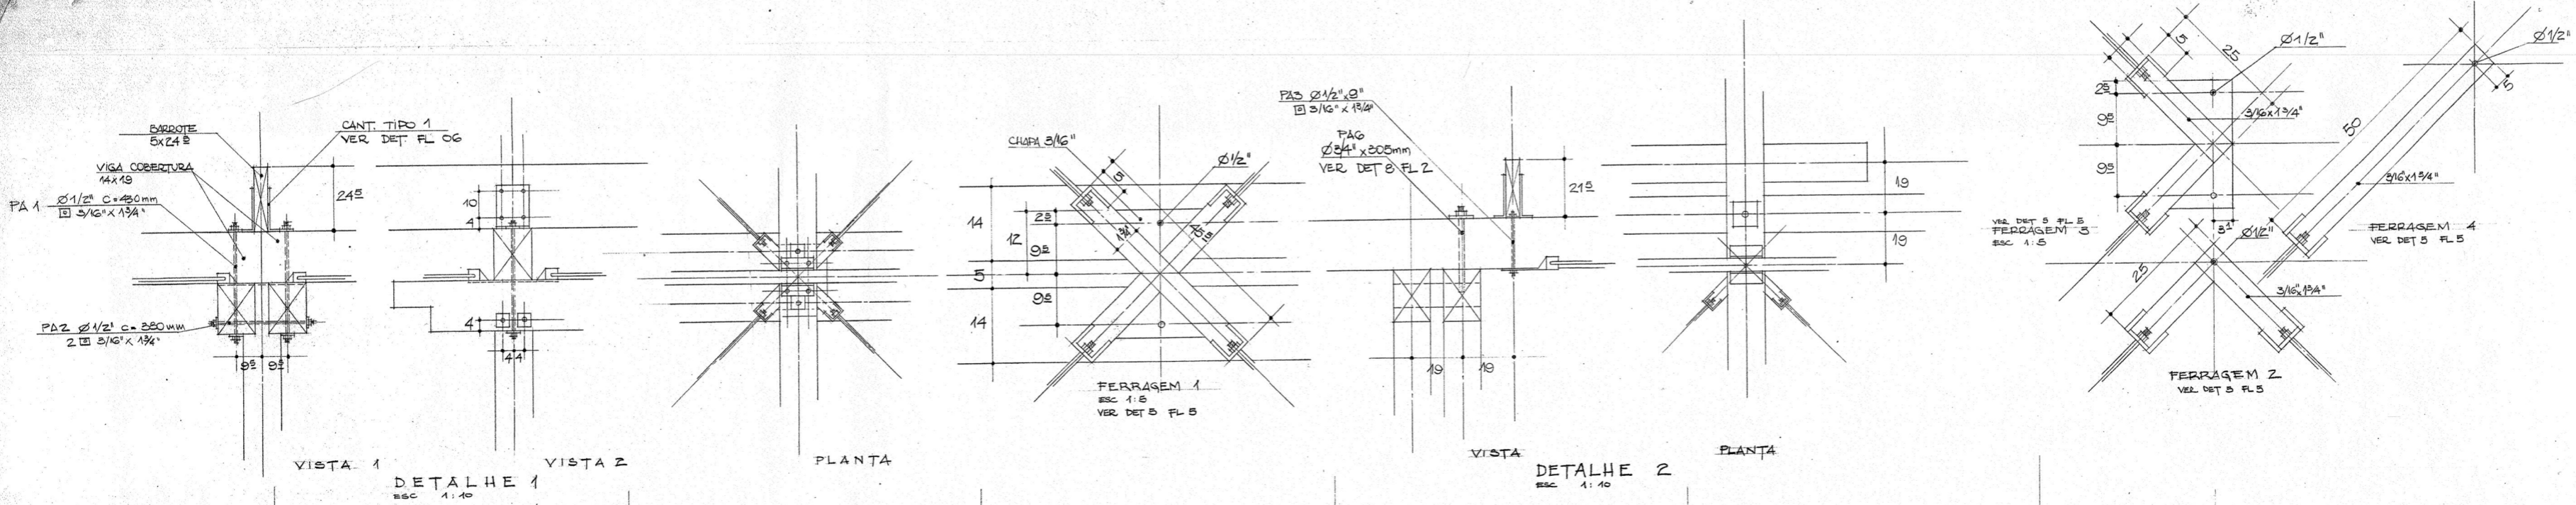

FERRAGENS





44	PA 3	Ø1/2" x Ø1"	Ø 3/16" x 1 3/4"
16	PA 1	Ø1/2" x 420mm	Ø 3/16" x 1 3/4"
4	F 4	3/16" x 1 3/8" c=60cm	
2	F 3	3/16" x 1 3/4" c=60cm	
4	F 2	3/16" x 1 3/4" c=60cm	
2	F 1	3/16" x 1 3/4" c=127cm	
6	T 6	Ø1/2" x 426cm	2R 3cm
4	T 9	Ø1/2" x 431cm	2R 3cm
120	C 1	1/8" x 5" x 20#cm	
240	PA 4	Ø 3/8" x 60mm	
264	PA 5	Ø 3/8" x 2"	
8	PA 6	Ø 3/4" x 305mm	Ø 3/8" x 90x30mm
4	PA 7	Ø 3/4" x 370mm	Ø 3/8" x 90x30mm

BARROTES



B 495	2	24E
B 495	4	24
B 495	4	23
B 495	4	21E
B 495	4	19E
B 495	4	18
B 330	3	24E
B 330	6	24
B 330	6	23
B 330	6	21E
B 330	6	19E
B 330	6	18

VIGAS


V5M1/1	4
V5M1/2	4
V5M1/3	4

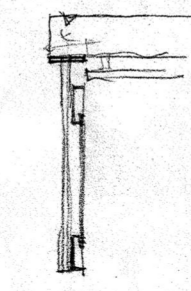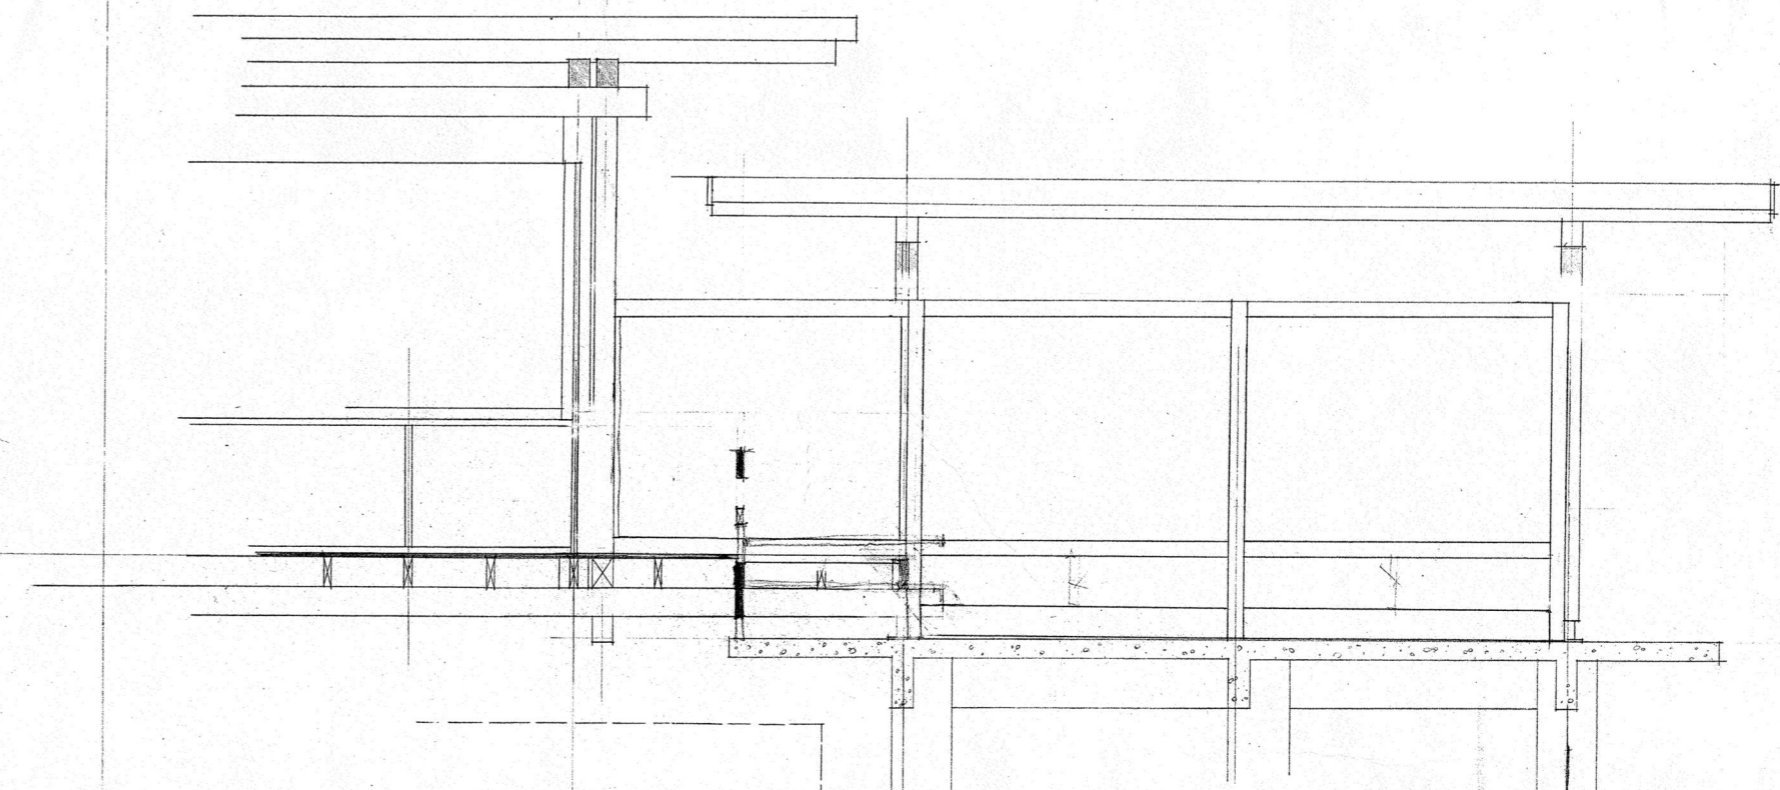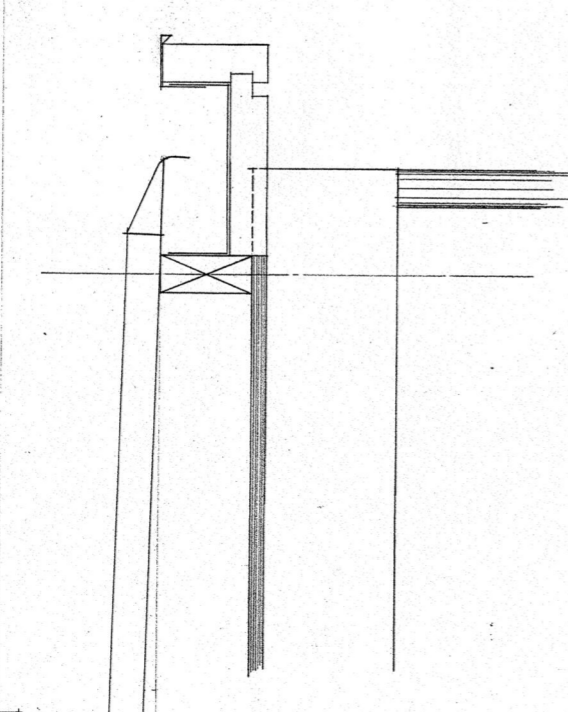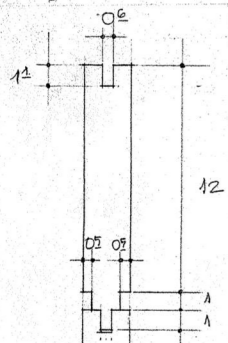

2-15-50-5-15

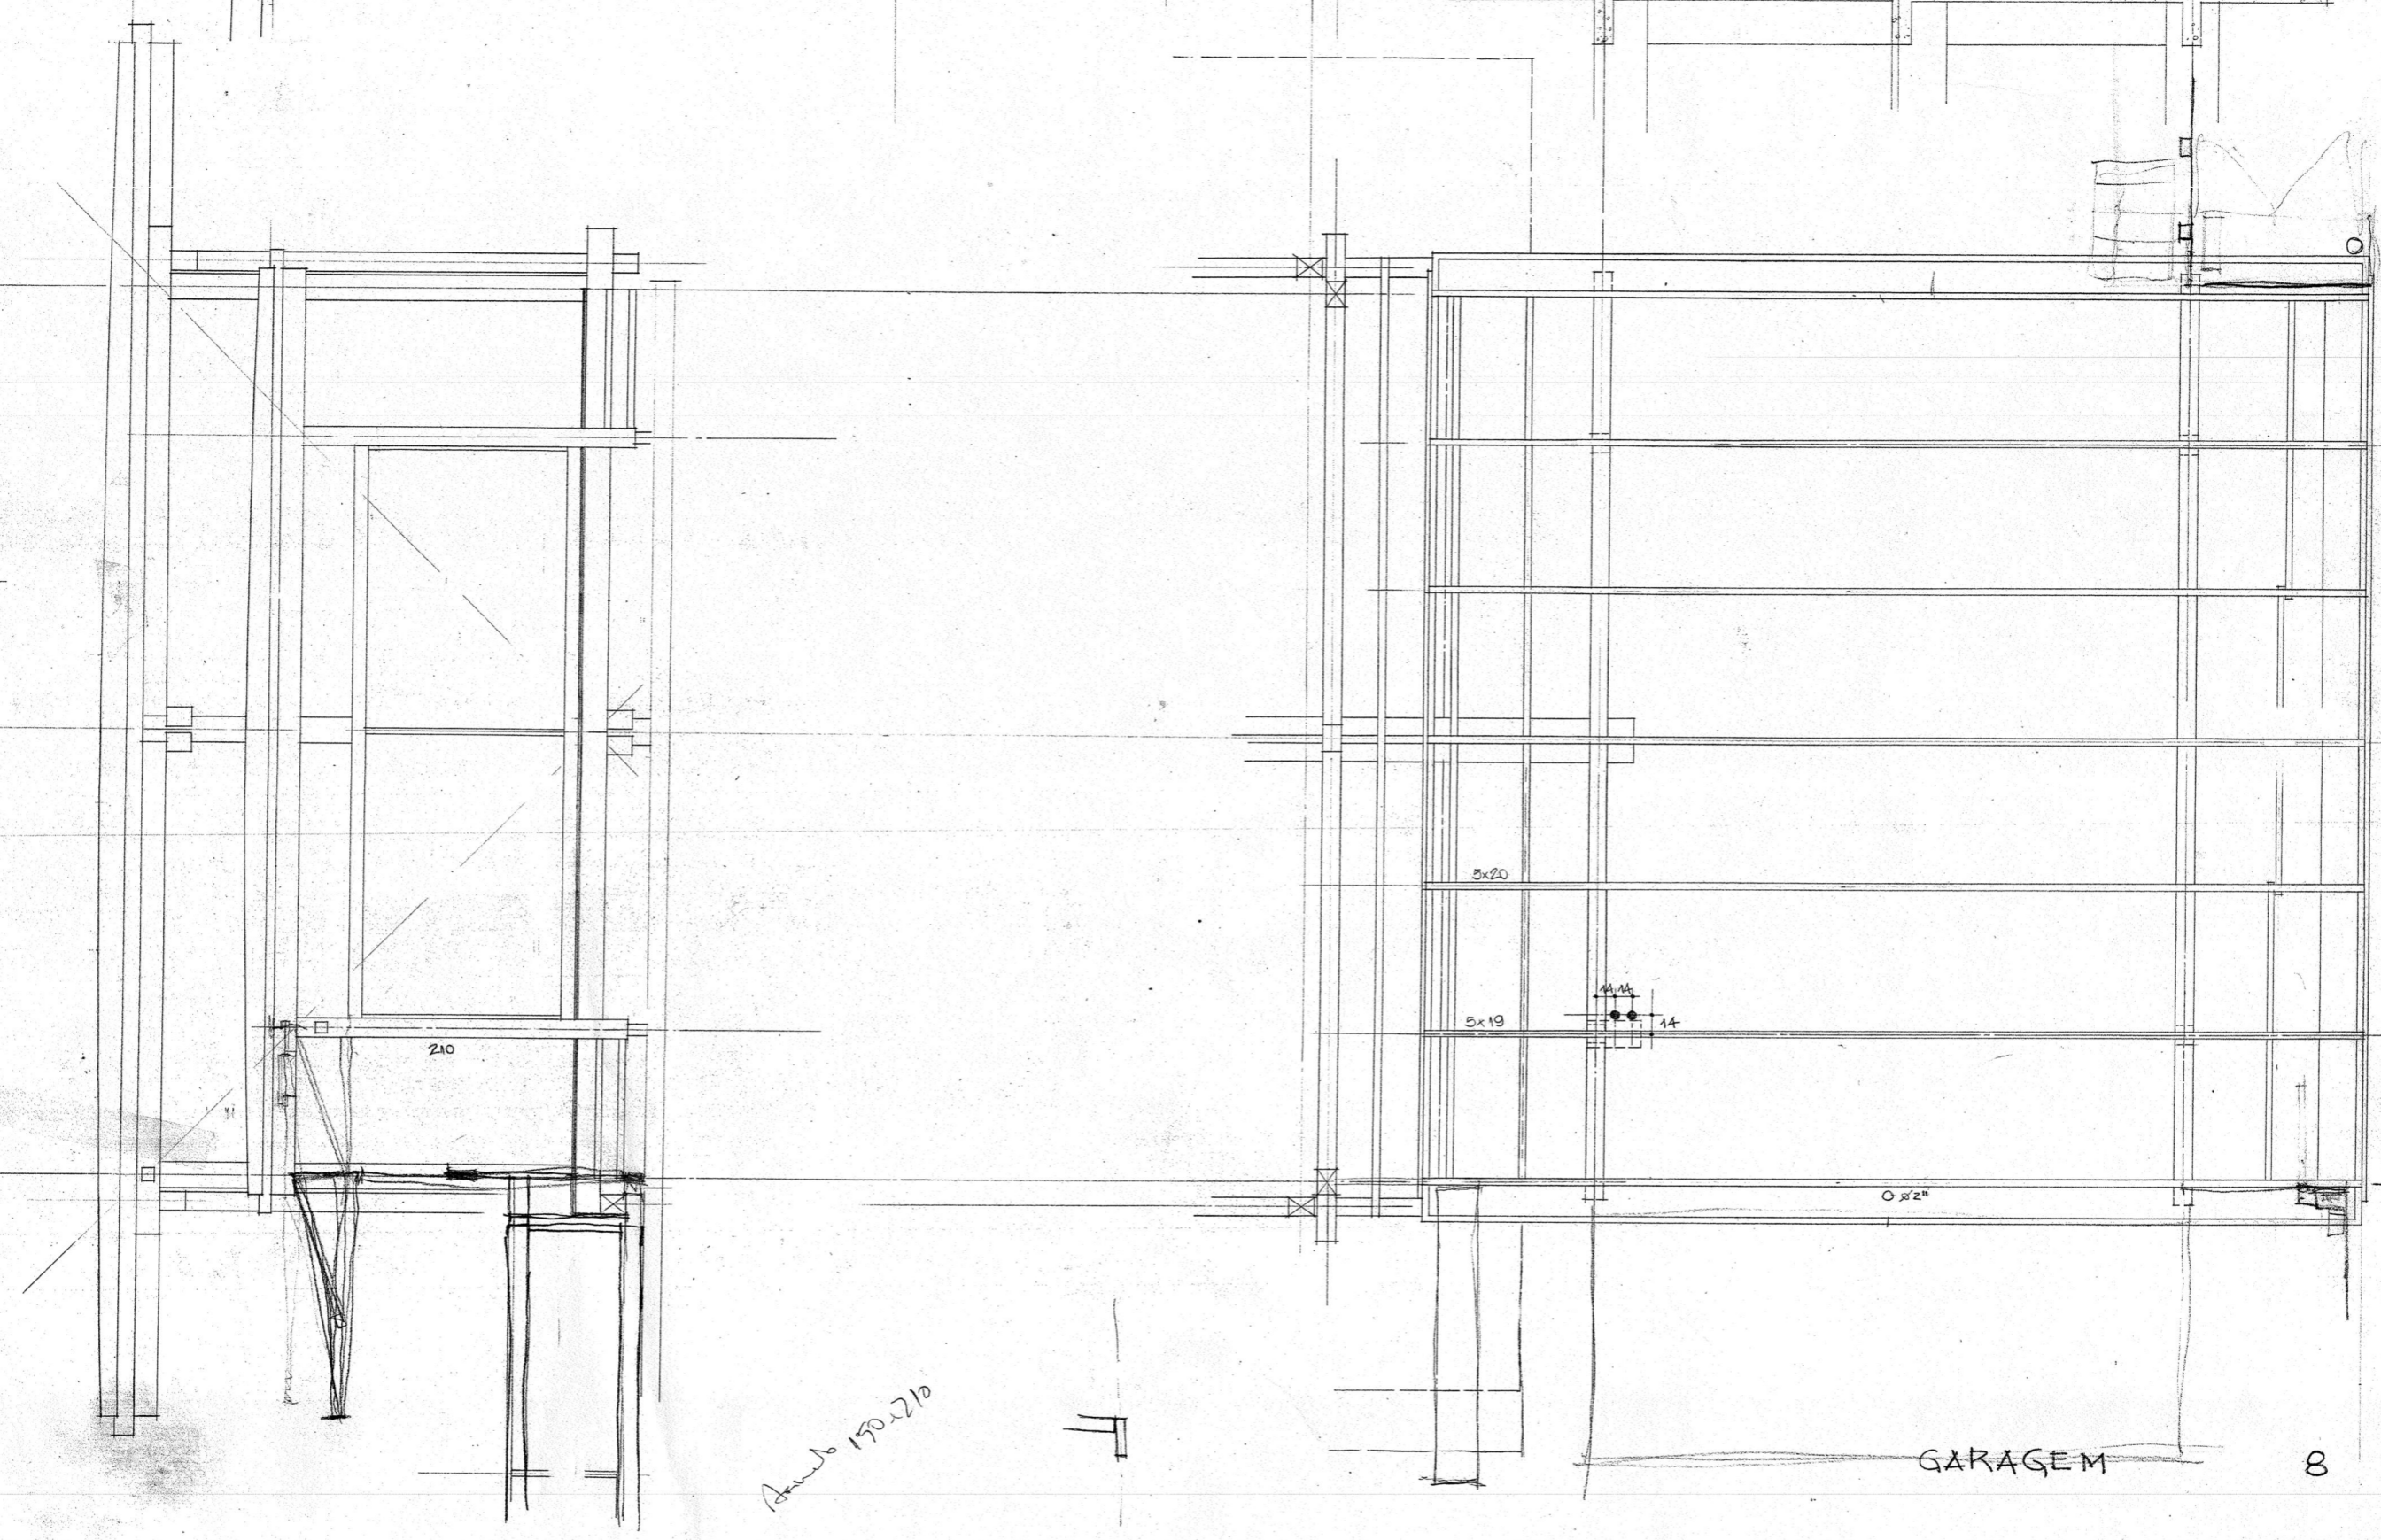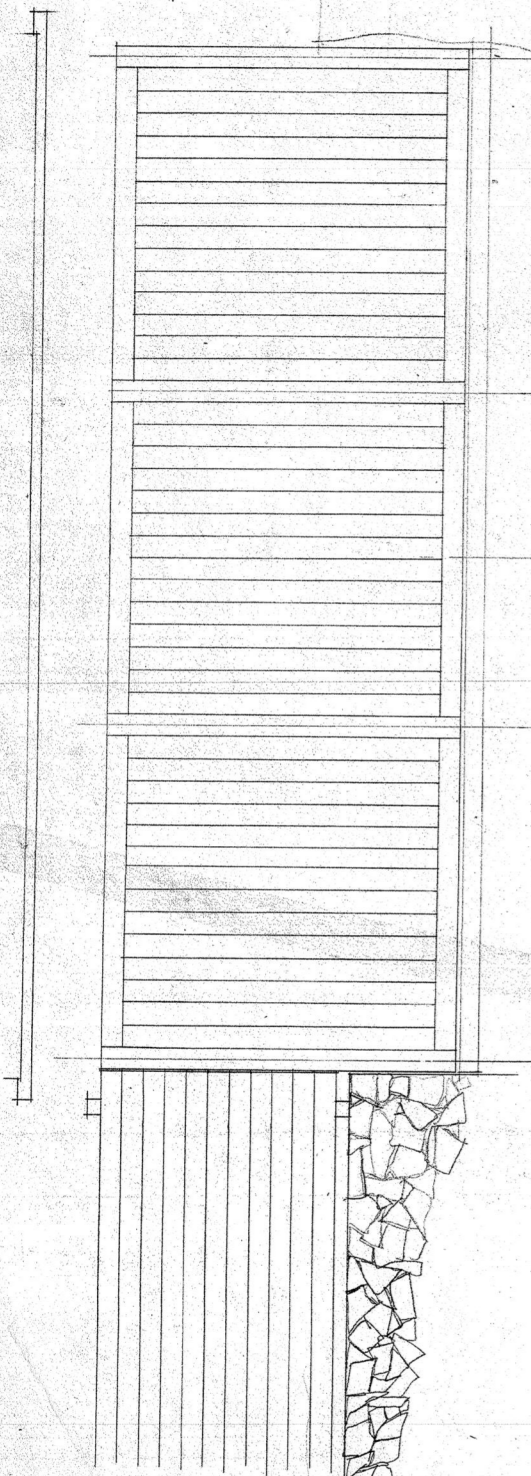


Arco 150-210

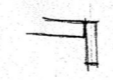


GARAGEM

8

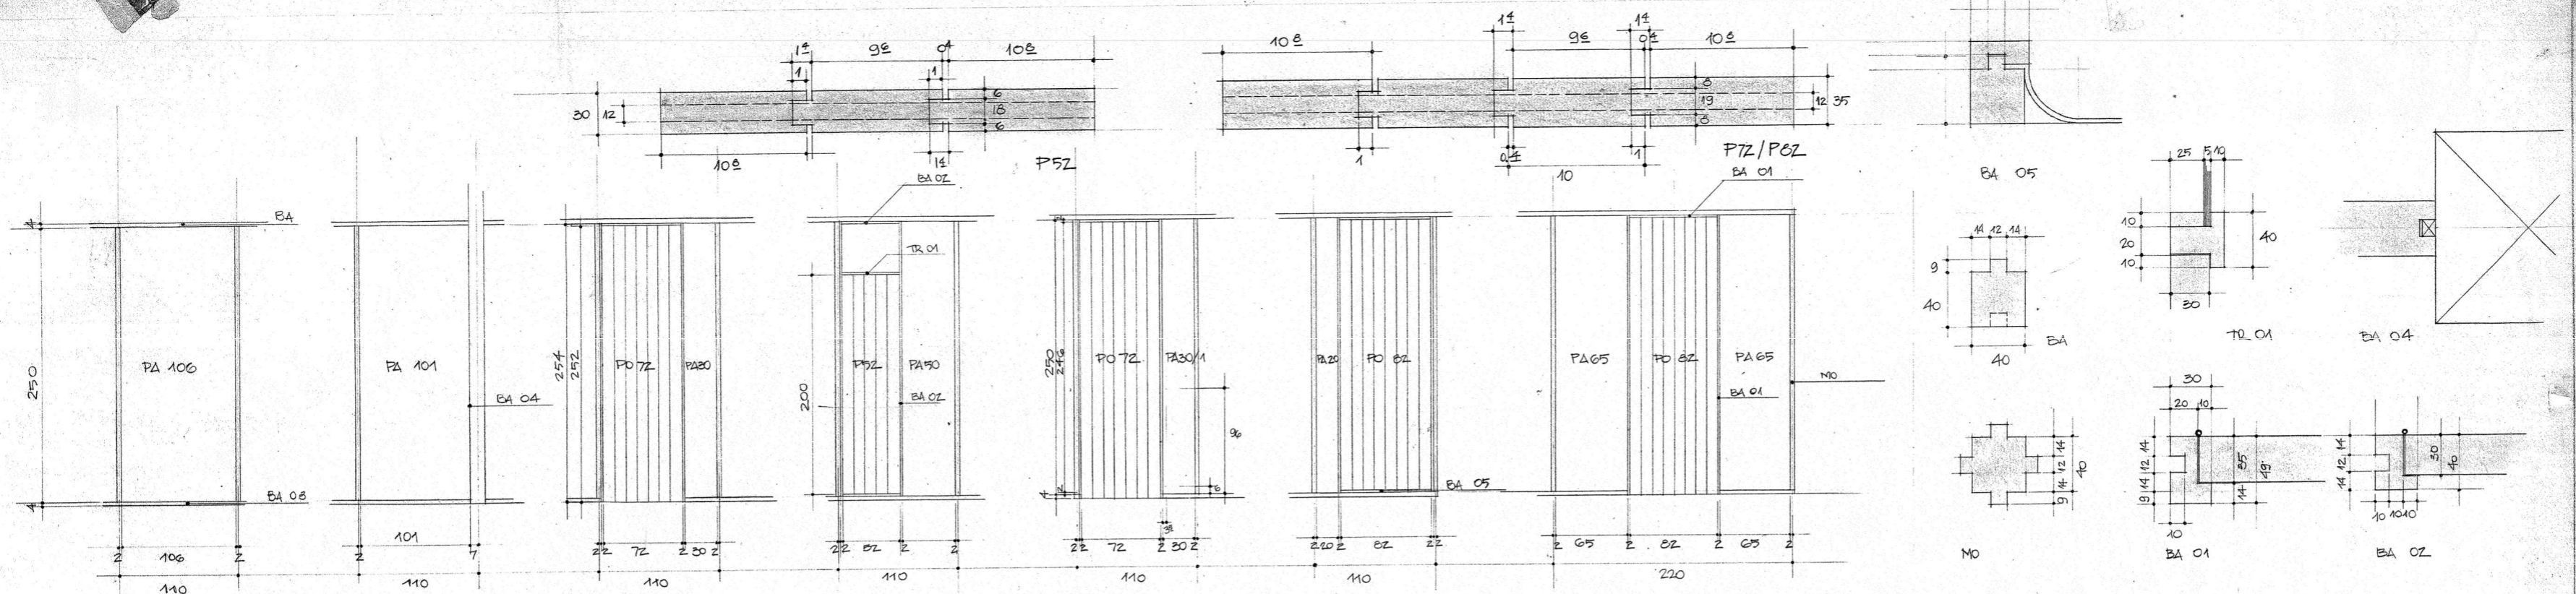

ALIMENTAÇÃO 1/4"
 TELEFONE 1"
 ANTENA 3/4"
 ANTENA RADIO 3/4"
 INSTALADO 3/4"
 ÁGUA FRIA 3/4"
 ÁGUA QUENTE 3/4"

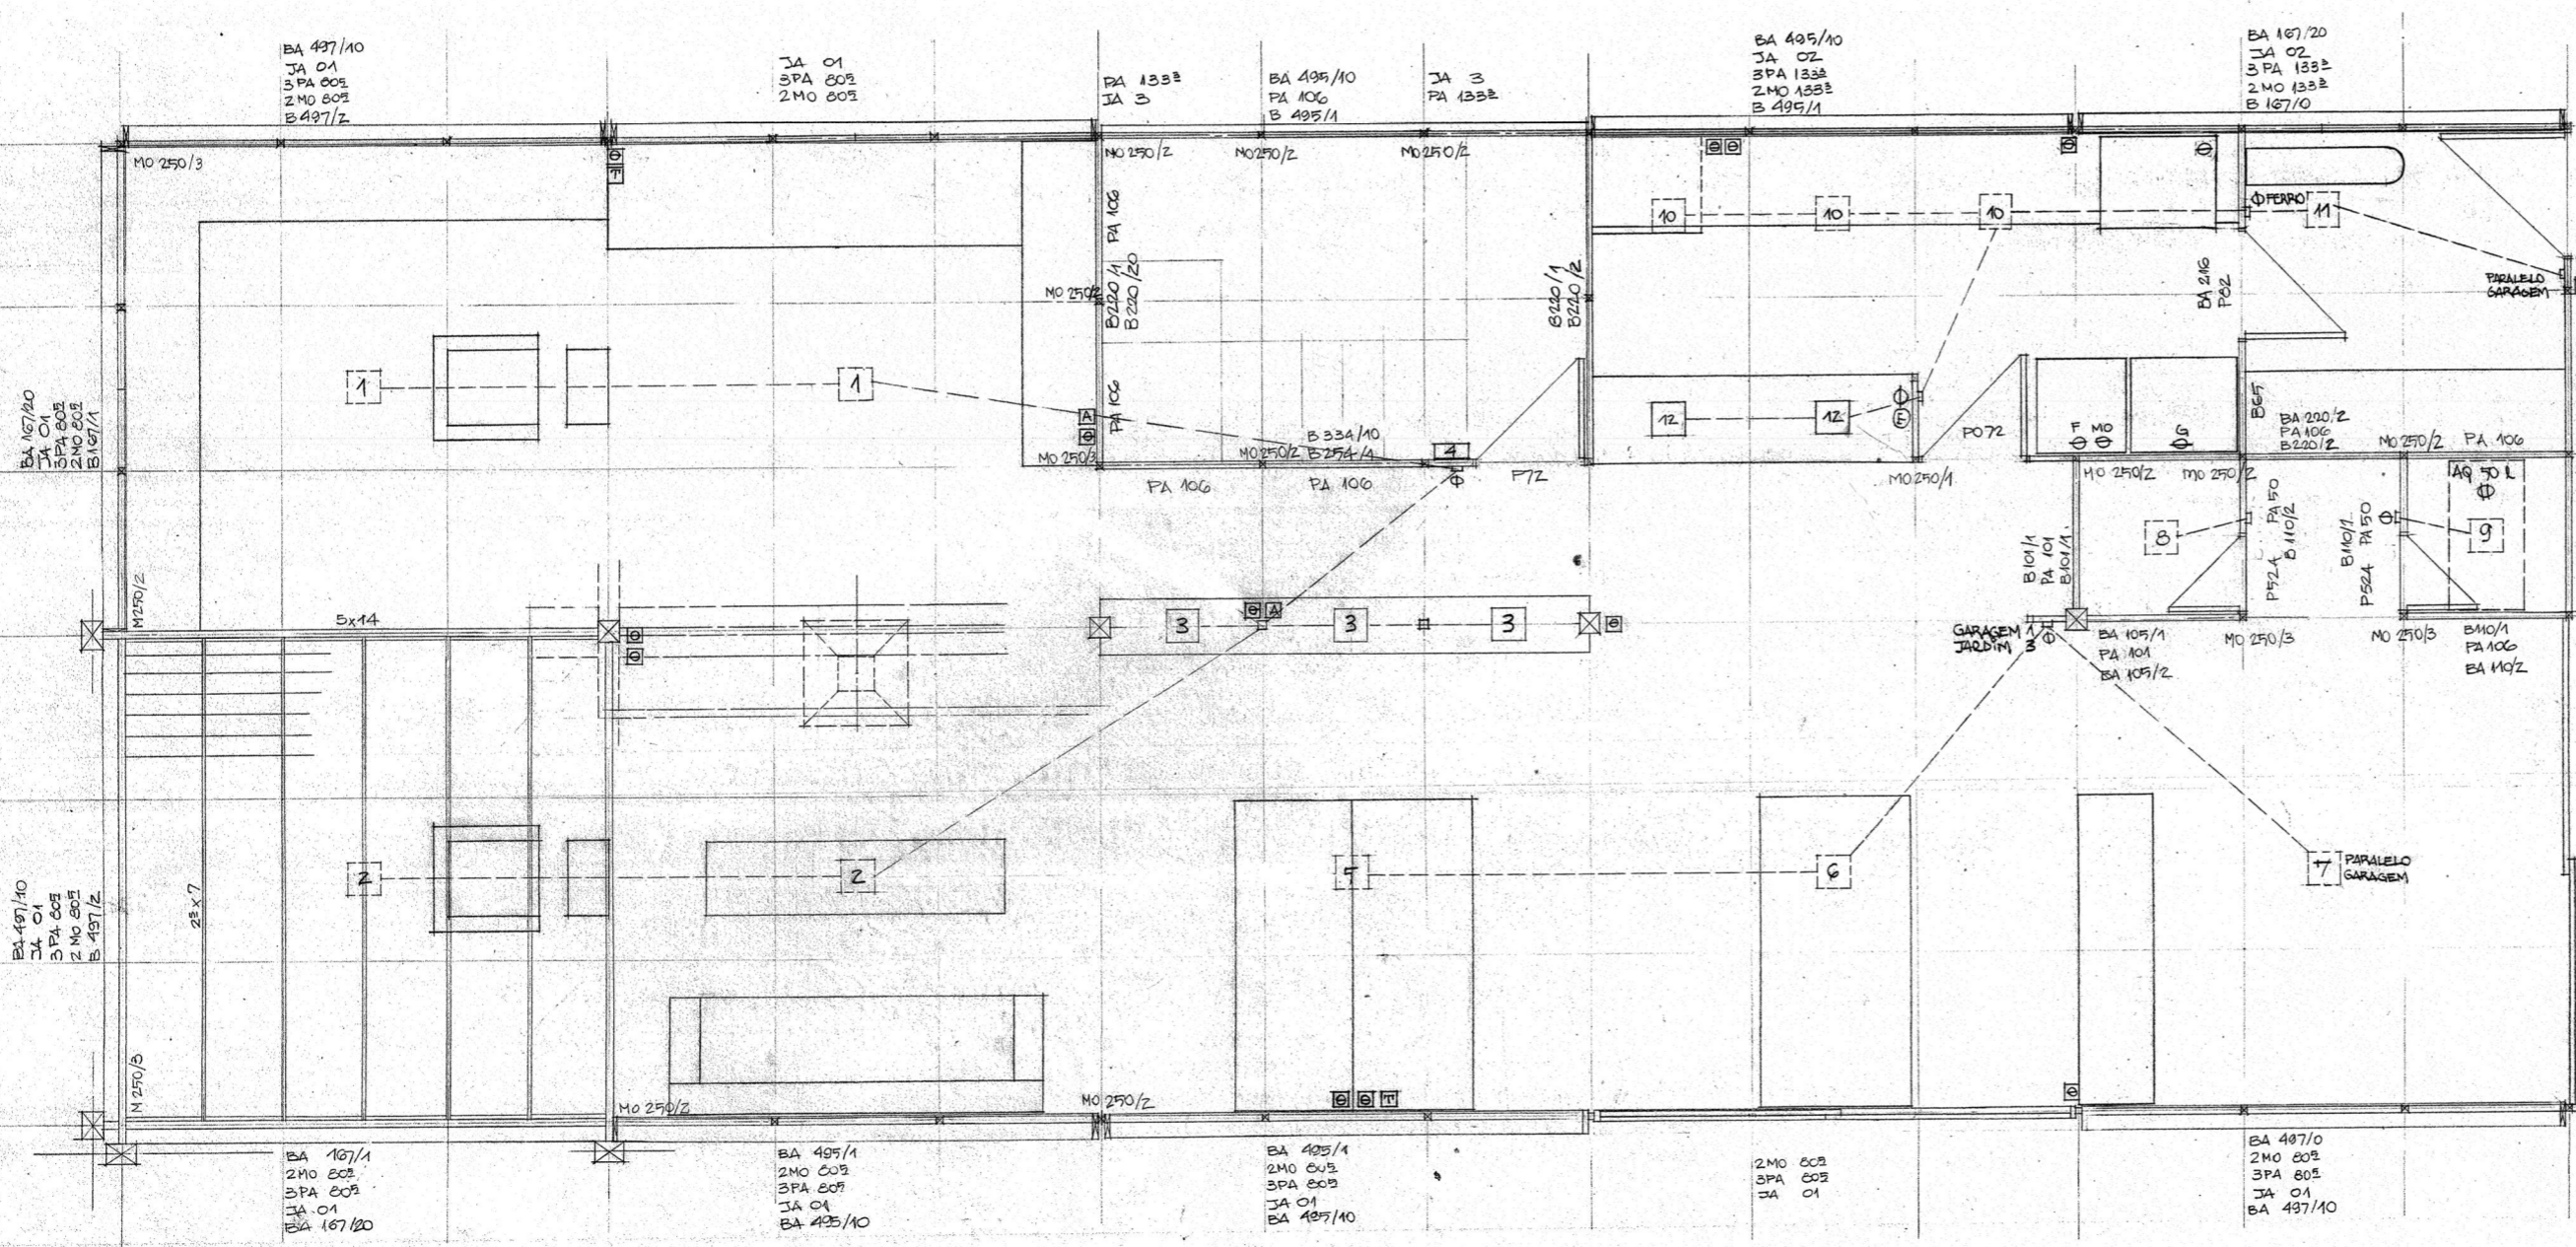

MATERIAIS	JANELA 1	JANELA 2	JANELA 3	PORTA 5Z	PORTA 7Z	PORTA 8Z	PAINEL 100	PAINEL 101	PAINEL 30	PAINEL 50	PAINEL 20	PAINEL 65	PAINEL 80	PAINEL 133	MONTANTE 250	MONTANTE 80	MONTANTE 133	PAINEL 51
QUANTIDADE (PÇ)	9	2	3	2	2	2	12	2	2	2	1	2	27	9	30	18	4	1
LARGURA (CM)	326	326	1162	52	72	82	106	101	30	50	20	65	106	106	50	50	50	51
ALTURA (CM)	100	1162	1162	200	252	252	250	250	250	250	250	80	133	250	80	133	250	
ESPESURA (CM)	14	14	5	3	3	3	4	4	4	4	4	4	4	4	5	5	5	4

ESC. 1:25 MED. CM
PAINÉIS 9

